


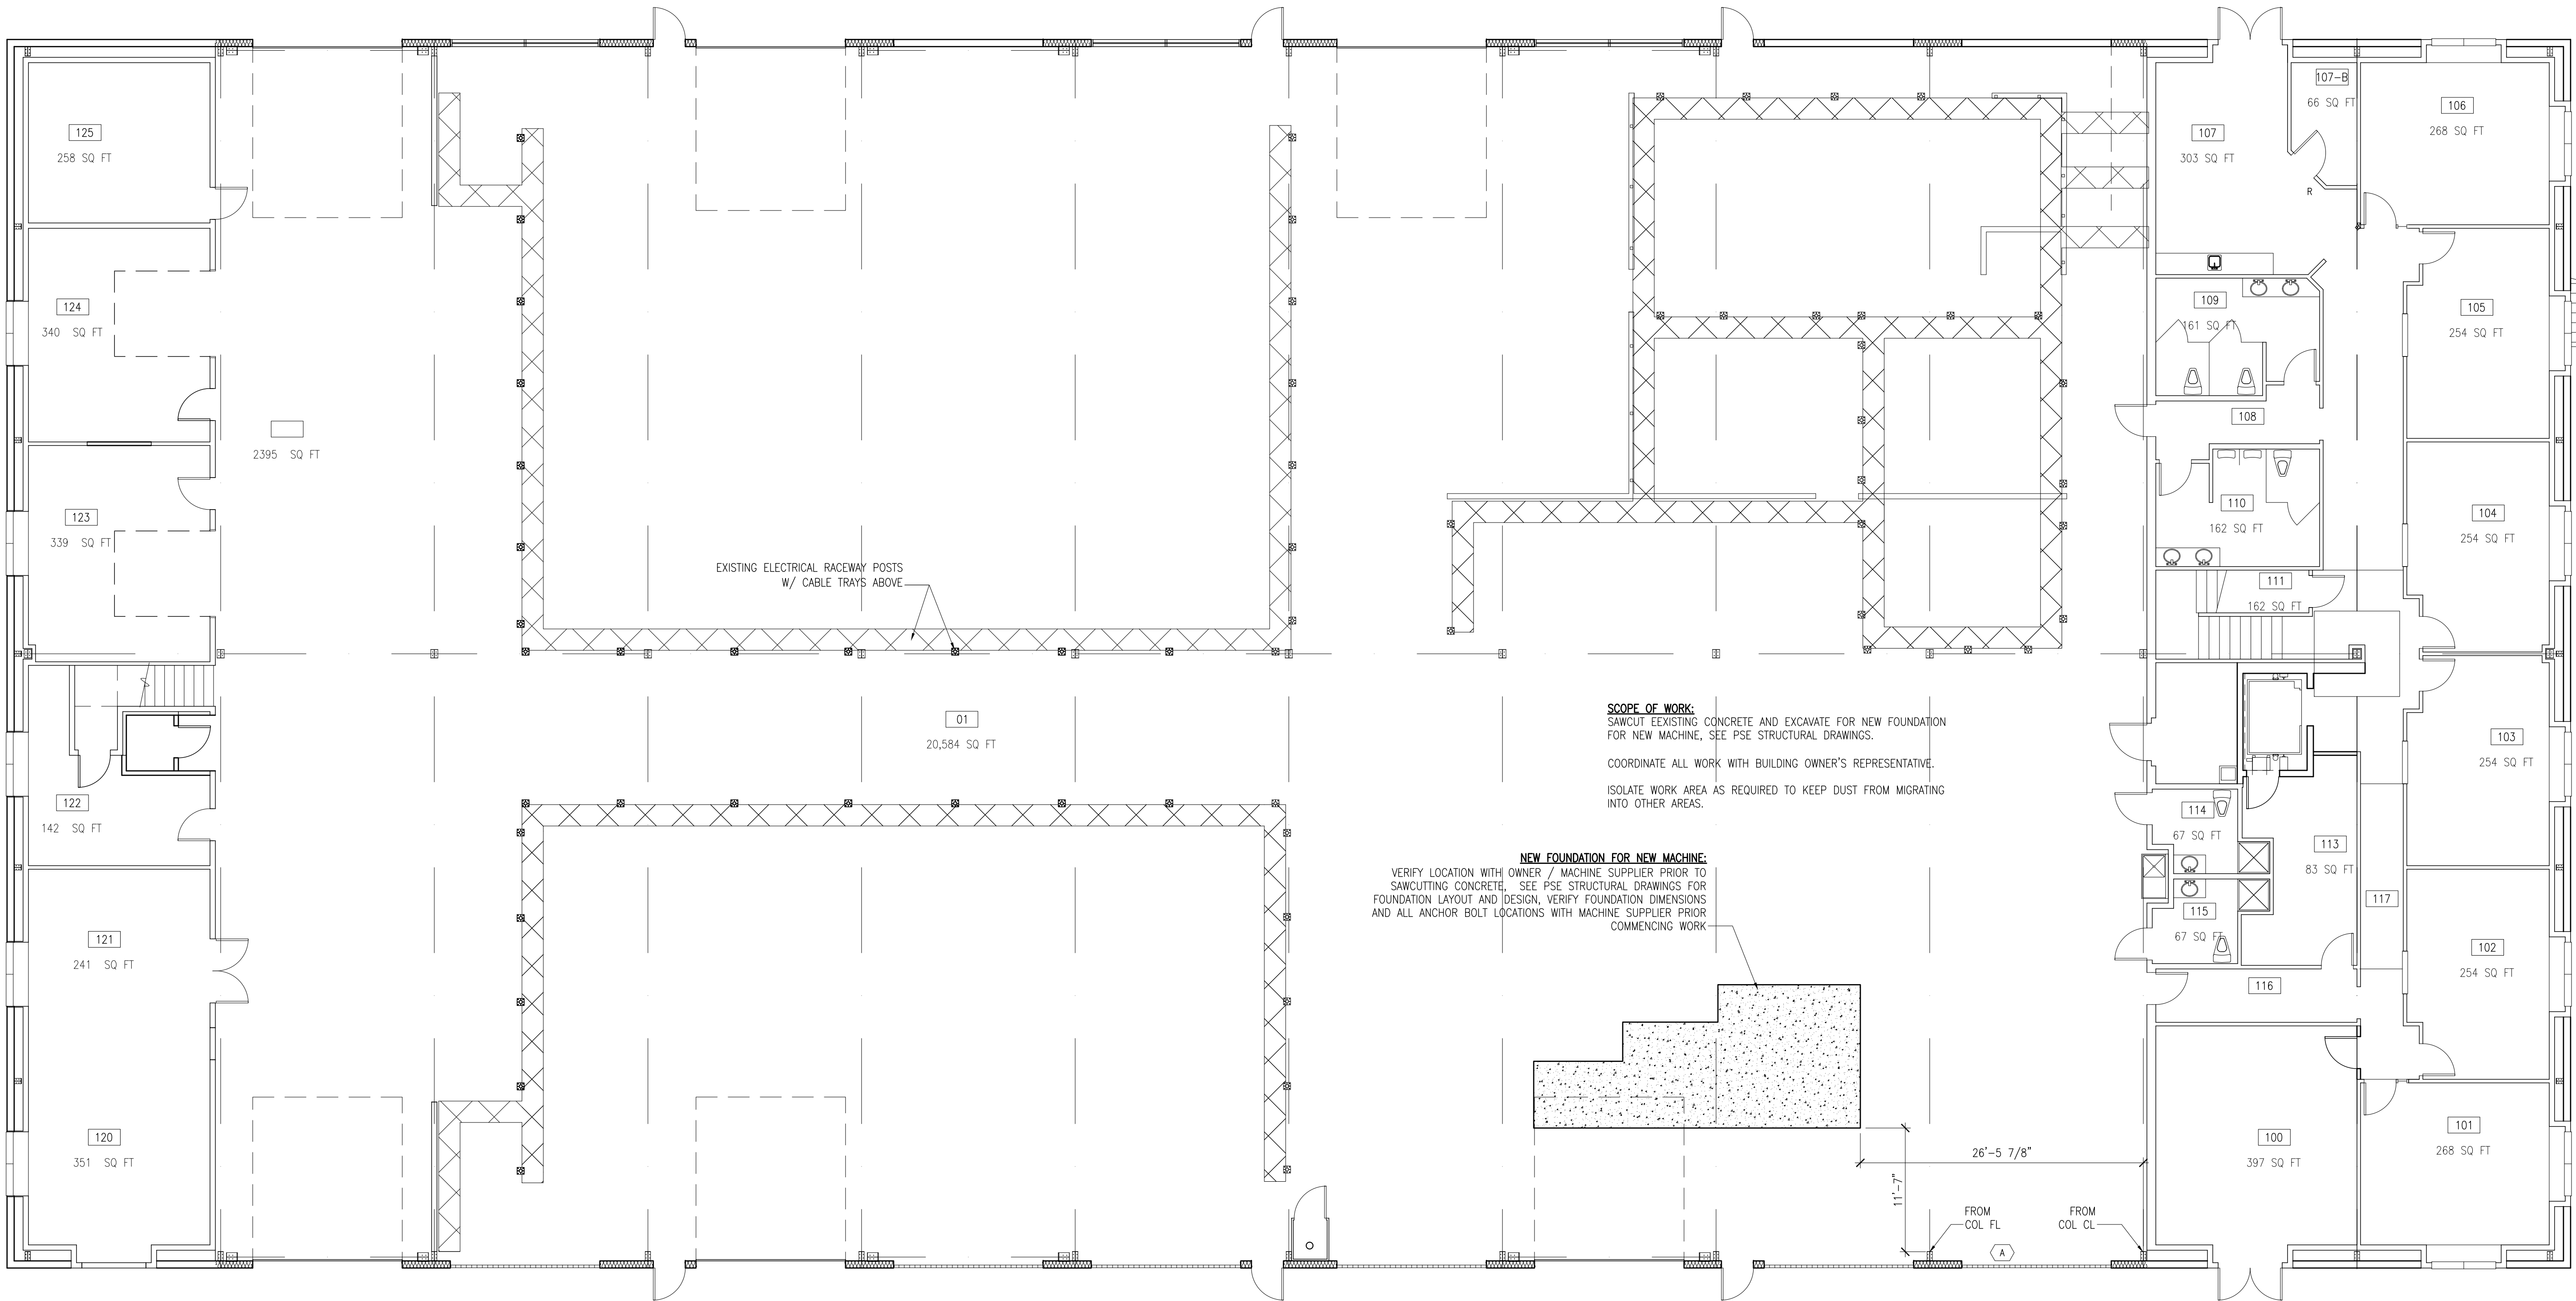

PROJECT TEAM:

OWNER:
OMIC R&D / OREGON TECH.
Procurement and Contract Services
27500 SW Parkway Avenue
Wilsonville, OR 97070

OWNER'S REPRESENTATIVE:
MARK MITCHELL, Facilities Director
OMIC R&D
33701 Charles T. Parker Way
Scappoose, Oregon 97056
503-854-4428

STRUCTURAL ENGINEER:
PETERSON STRUCTURAL ENGINEERS
9400 SW Barnes Road, Suite 100
Portland, OR 97225
P. 503.292.1635

OREGON MANUFACTURING
INNOVATION CENTER R & D

33701 Charles T. Parker Way
Scappoose, Oregon 97056

SCALE: 1/8" = 1'-0"
DRAWN BY: AP
CHECKED BY:
CAD FILE: 2001-Floor-1
DATE: 07 MAR 2025

REVISIONS	
△	DESCRIPTION

CONTENTS:
BLDG #1
1ST FLOOR PLAN

SHEET NO:

A1

FOR PERMIT