


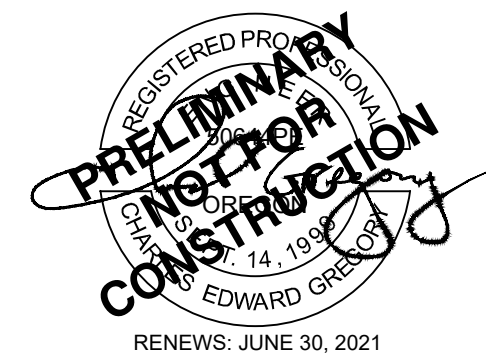

PROJECT TEAM:

CIVIL ENGINEER:
AKS ENGINEERING & FORESTRY
12965 SW Herman Road, Suite 100
Tualatin, OR 97062
P: 503.563.6151
F: 503.563.6152

STRUCTURAL ENGINEER:
PETERSON STRUCTURAL ENGINEERS
5400 SW Barnes Road, Suite 100
Portland, OR 97225
P: 503.292.1635

MEP ENGINEER:
M&E Associates, Inc.
6915 SW Macadam Ave, Suite 200
Portland, OR 97219
P: 503.892.1188

OWNER:
OMIC R&D / OREGON TECH.
Procurement and Contract Services
27500 SW Parkway Avenue
Wilsonville, OR 97070

OWNER'S REPRESENTATIVE:
CRAIG CAMPBELL, Executive Director
OMIC R&D
33701 Charles T. Parker Way
Scappoose, Oregon 97056
503-983-0573

OMIC R&D - Building 2
Additive Manufacturing Center
33701 Charles T. Parker Way
Scappoose, Oregon 97056


SCALE: AS NOTED
DRAWN BY: SN
CHECKED BY: CEG
CAD FILE: 7245
DATE: 05/18/2020

REVISIONS	
DATE	DESCRIPTION

CONTENTS:
PRELIMINARY GRADING
PLAN

SHEET NO:

CHARLES T. PARKER WAY

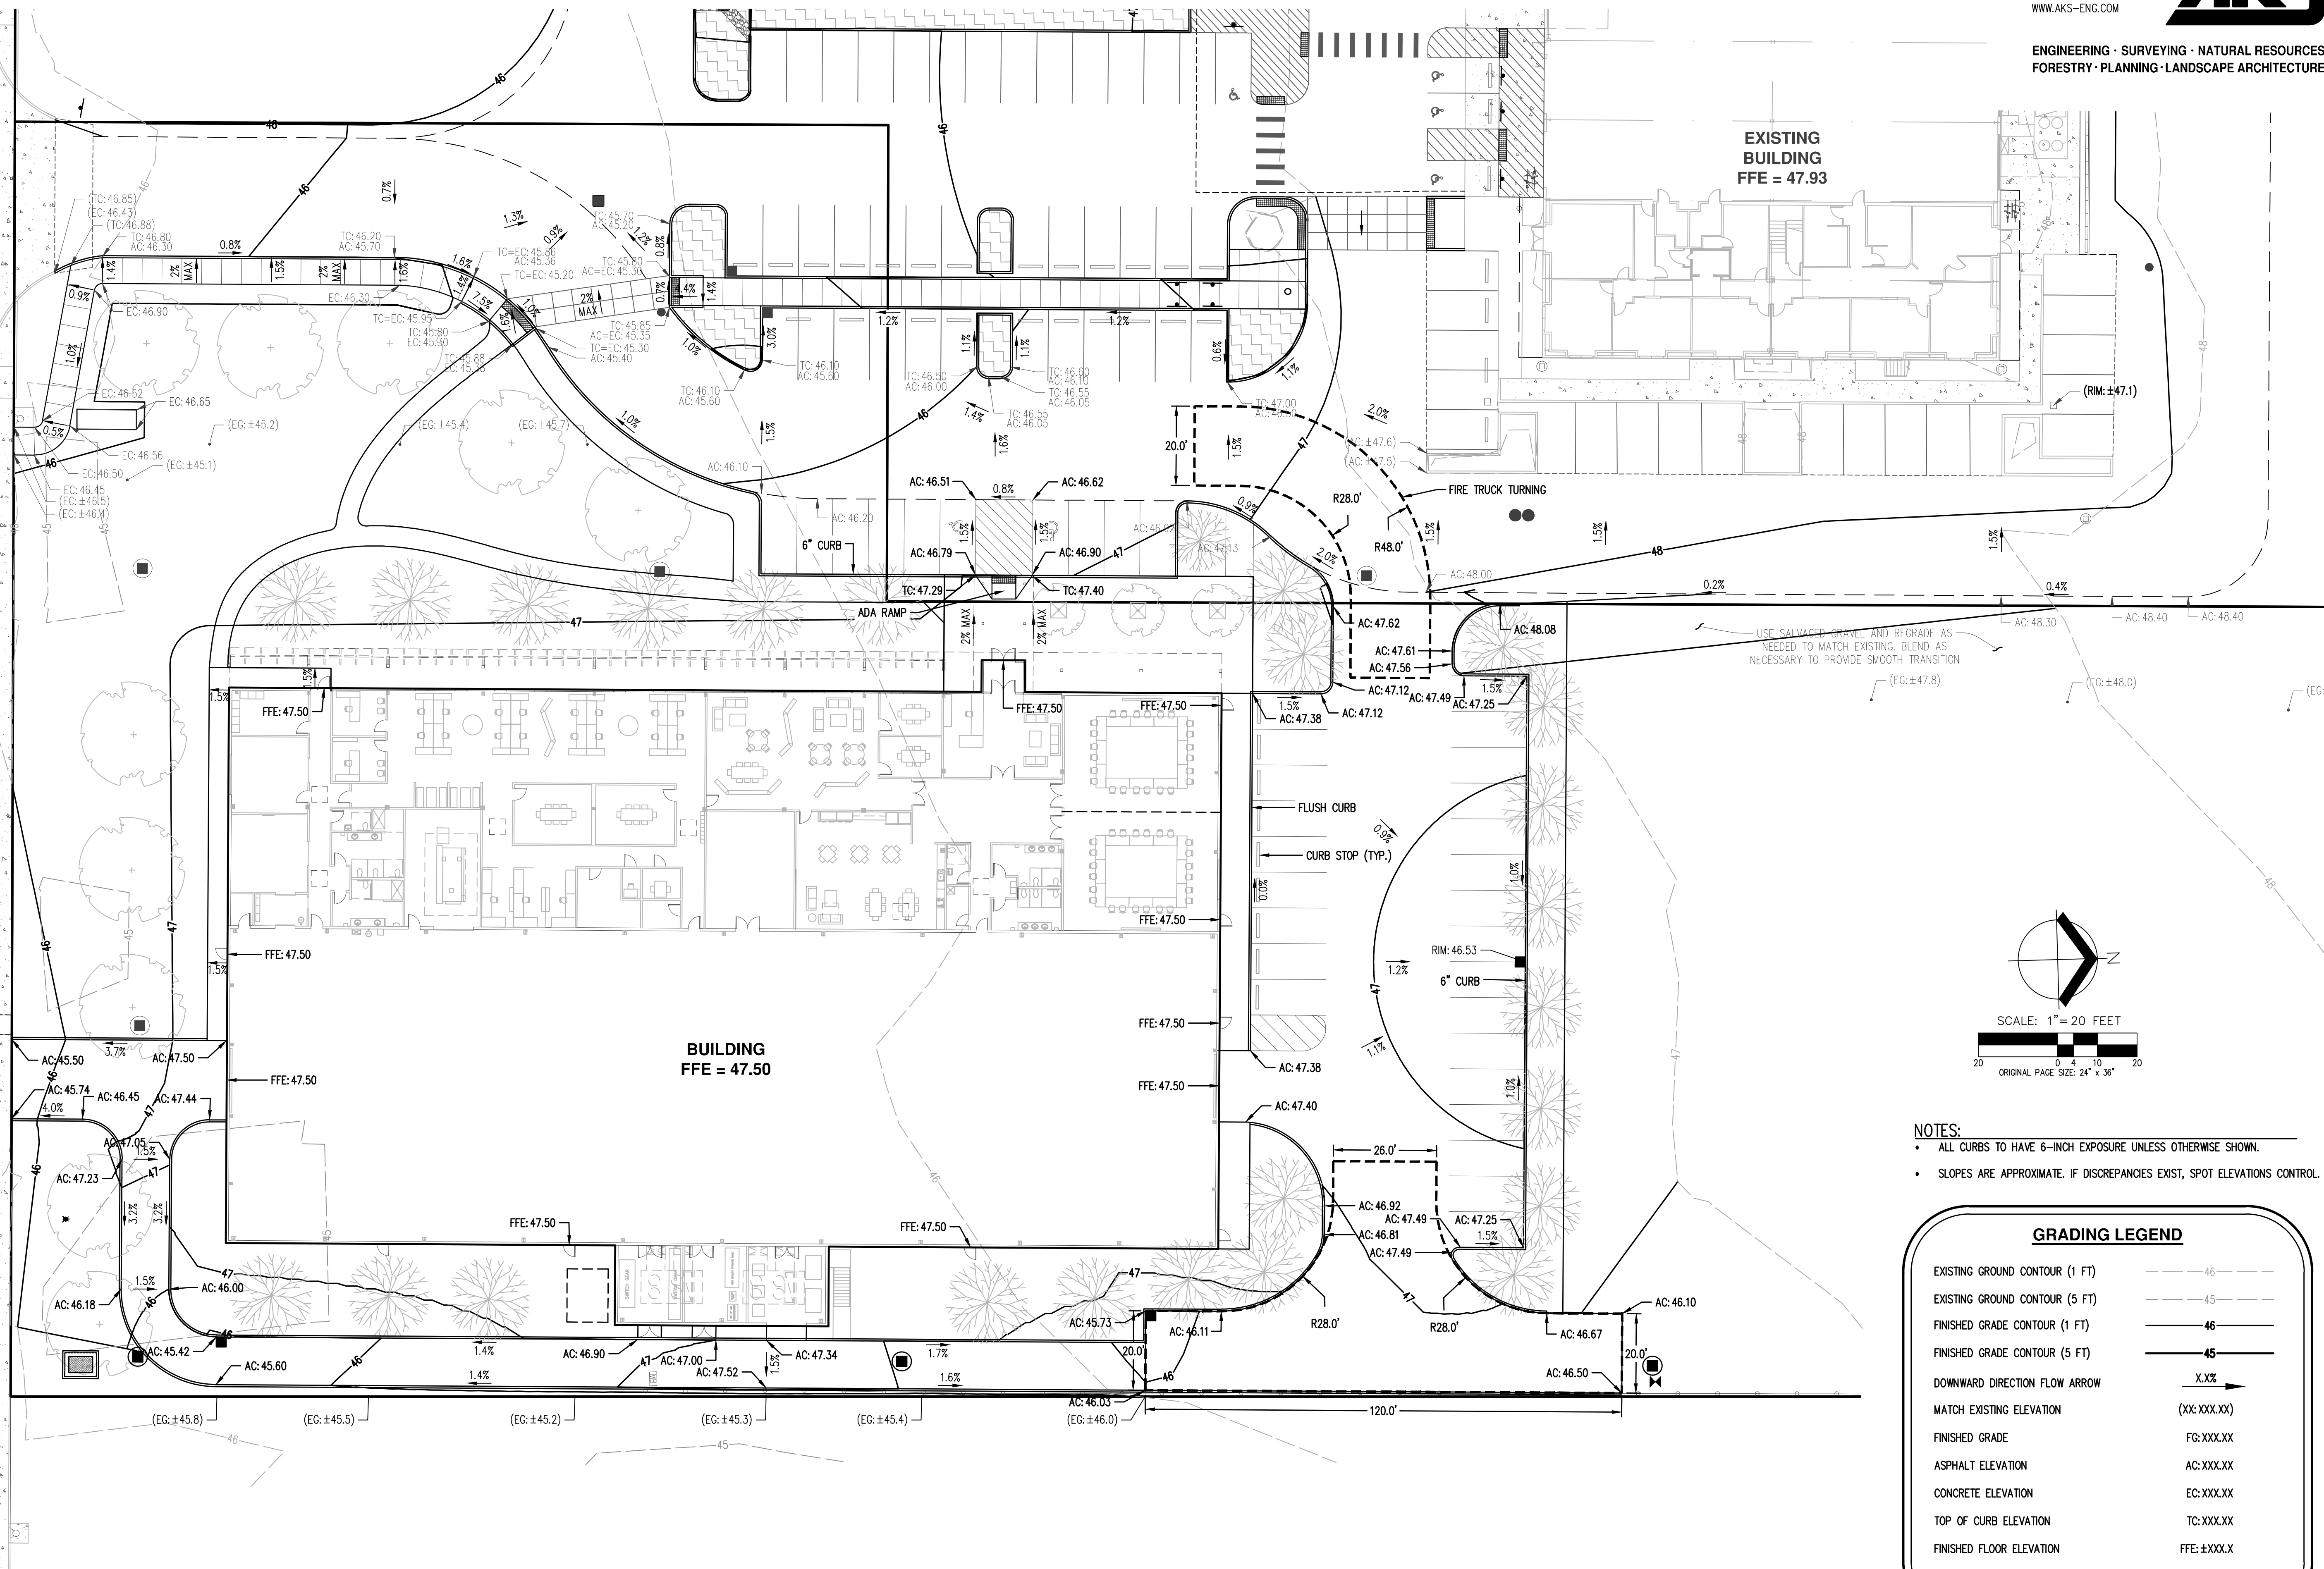

NOTES:

- ALL CURBS TO HAVE 6-INCH EXPOSURE UNLESS OTHERWISE SHOWN.
- SLOPES ARE APPROXIMATE. IF DISCREPANCIES EXIST, SPOT ELEVATIONS CONTROL.

GRADING LEGEND

EXISTING GROUND CONTOUR (1 FT)	---
EXISTING GROUND CONTOUR (5 FT)	---
FINISHED GRADE CONTOUR (1 FT)	---
FINISHED GRADE CONTOUR (5 FT)	---
DOWNWARD DIRECTION FLOW ARROW	X.XX
MATCH EXISTING ELEVATION	(XX:XXX.XX)
FINISHED GRADE	FG:XXX.XX
ASPHALT ELEVATION	AC:XXX.XX
CONCRETE ELEVATION	EC:XXX.XX
TOP OF CURB ELEVATION	TC:XXX.XX
FINISHED FLOOR ELEVATION	FFE:±XXX.X
RIM ELEVATION	RIM:±XXX.X


PRELIMINARY
NOT FOR CONSTRUCTION

AKS ENGINEERING & FORESTRY, LLC
12965 SW HERMAN RD, STE 100
TUALATIN, OR 97062
503.563.6151
WWW.AKS-ENG.COM



ENGINEERING · SURVEYING · NATURAL RESOURCES
FORESTRY · PLANNING · LANDSCAPE ARCHITECTURE

AKAAN
architecture + design llc

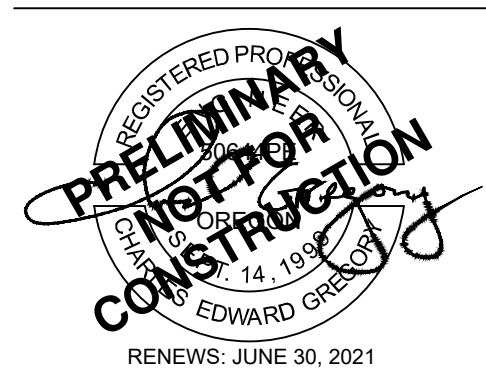

PROJECT TEAM:

CIVIL ENGINEER:
AKS ENGINEERING & FORESTRY
12965 SW Herman Road, Suite 100
Tualatin, OR 97062
P: 503.563.6151
F: 503.563.6152

STRUCTURAL ENGINEER:
PETERSON STRUCTURAL ENGINEERS
9400 SW Barnes Road, Suite 100
Portland, OR 97225
P: 503.292.1635

MEP ENGINEER:
MKE & Associates, Inc.
6915 SW Macadam Ave, Suite 200
Portland, OR 97219
P: 503.892.1188

OWNER:
OMIC R&D / OREGON TECH.
Procurement and Contract Services
27500 SW Parkway Avenue
Wilsonville, OR 97070

OWNER'S REPRESENTATIVE:
CRAIG CAMPBELL, Executive Director
OMIC R&D
33701 Charles T. Parker Way
Scappoose, Oregon 97056
503-983-0573

OMIC R&D - Building 2
Additive Manufacturing Center
33701 Charles T. Parker Way
Scappoose, Oregon 97056

SCALE: AS NOTED
DRAWN BY: SN
CHECKED BY: CEG
CAD FILE: 7245
DATE: 05/18/2020


REVISIONS	
Δ	DESCRIPTION

CONTENTS:
PRELIMINARY COMPOSITE
UTILITY PLAN

SHEET NO:

C2

101 ST HELENS ST
ST HELENS, OR 97051
T: 503.366.3050 F: 503.366.3055

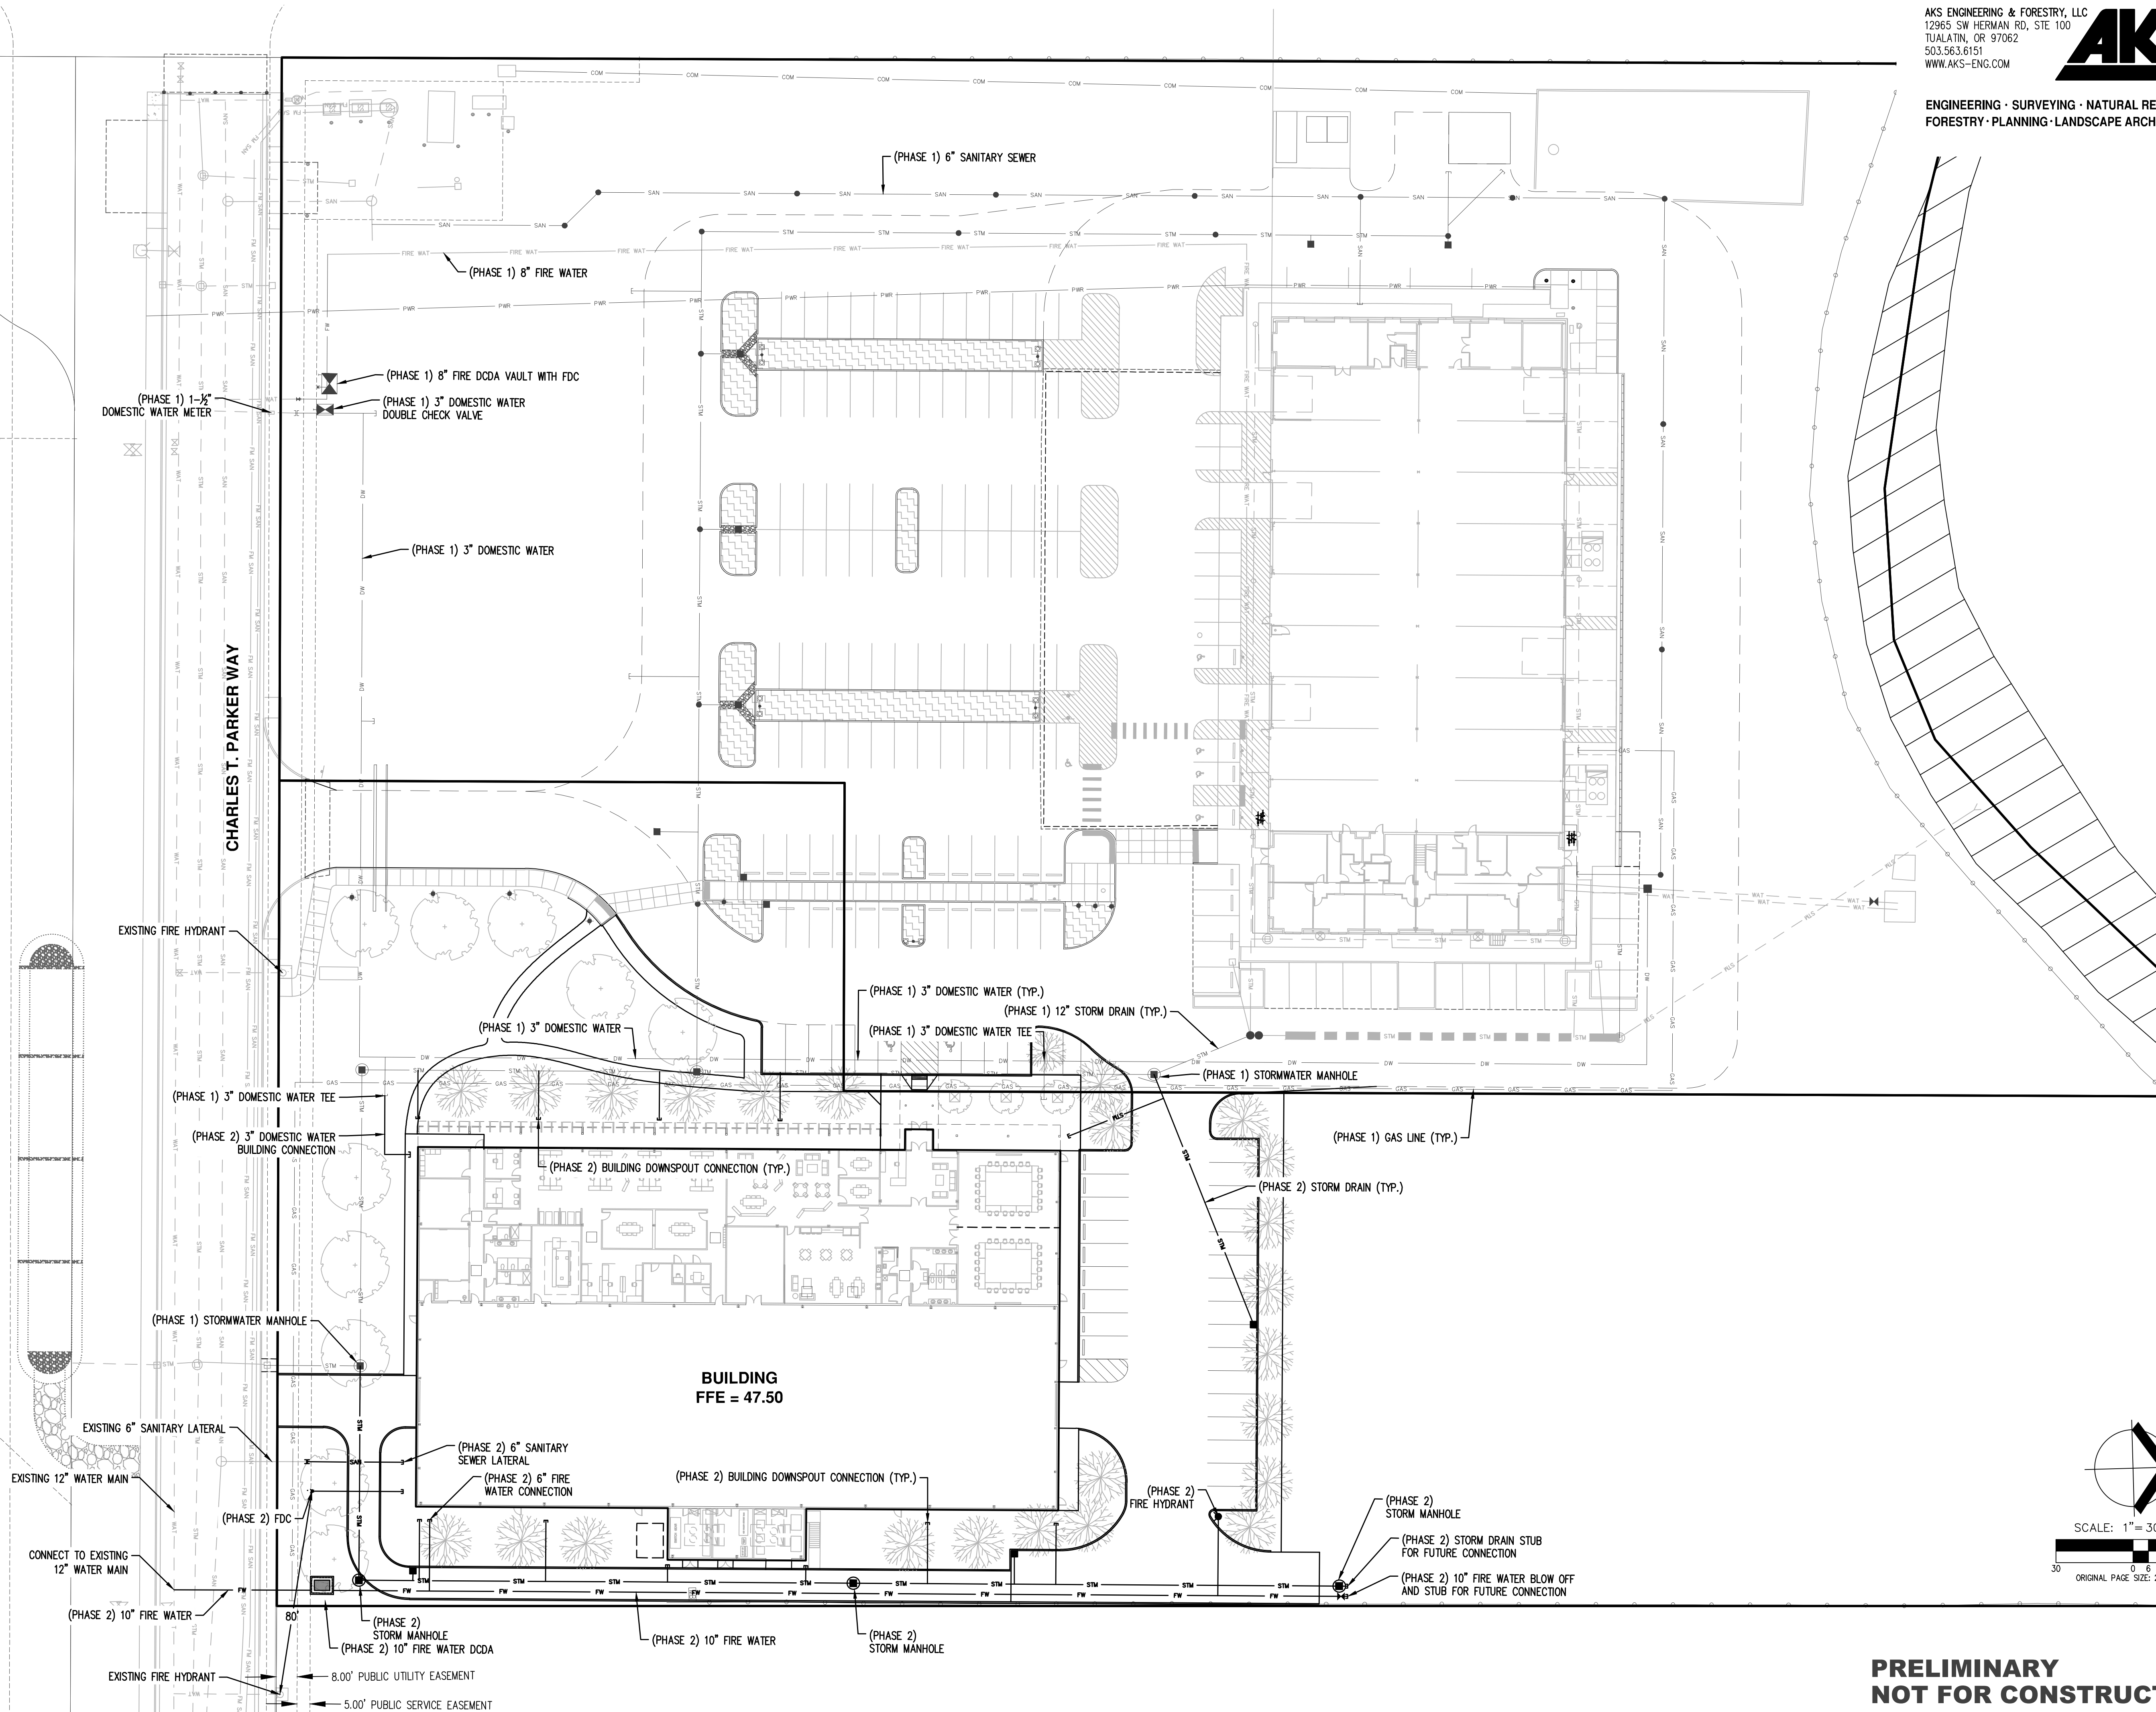

PRELIMINARY
NOT FOR CONSTRUCTION