




# Building Scope Typical Village A, B, C

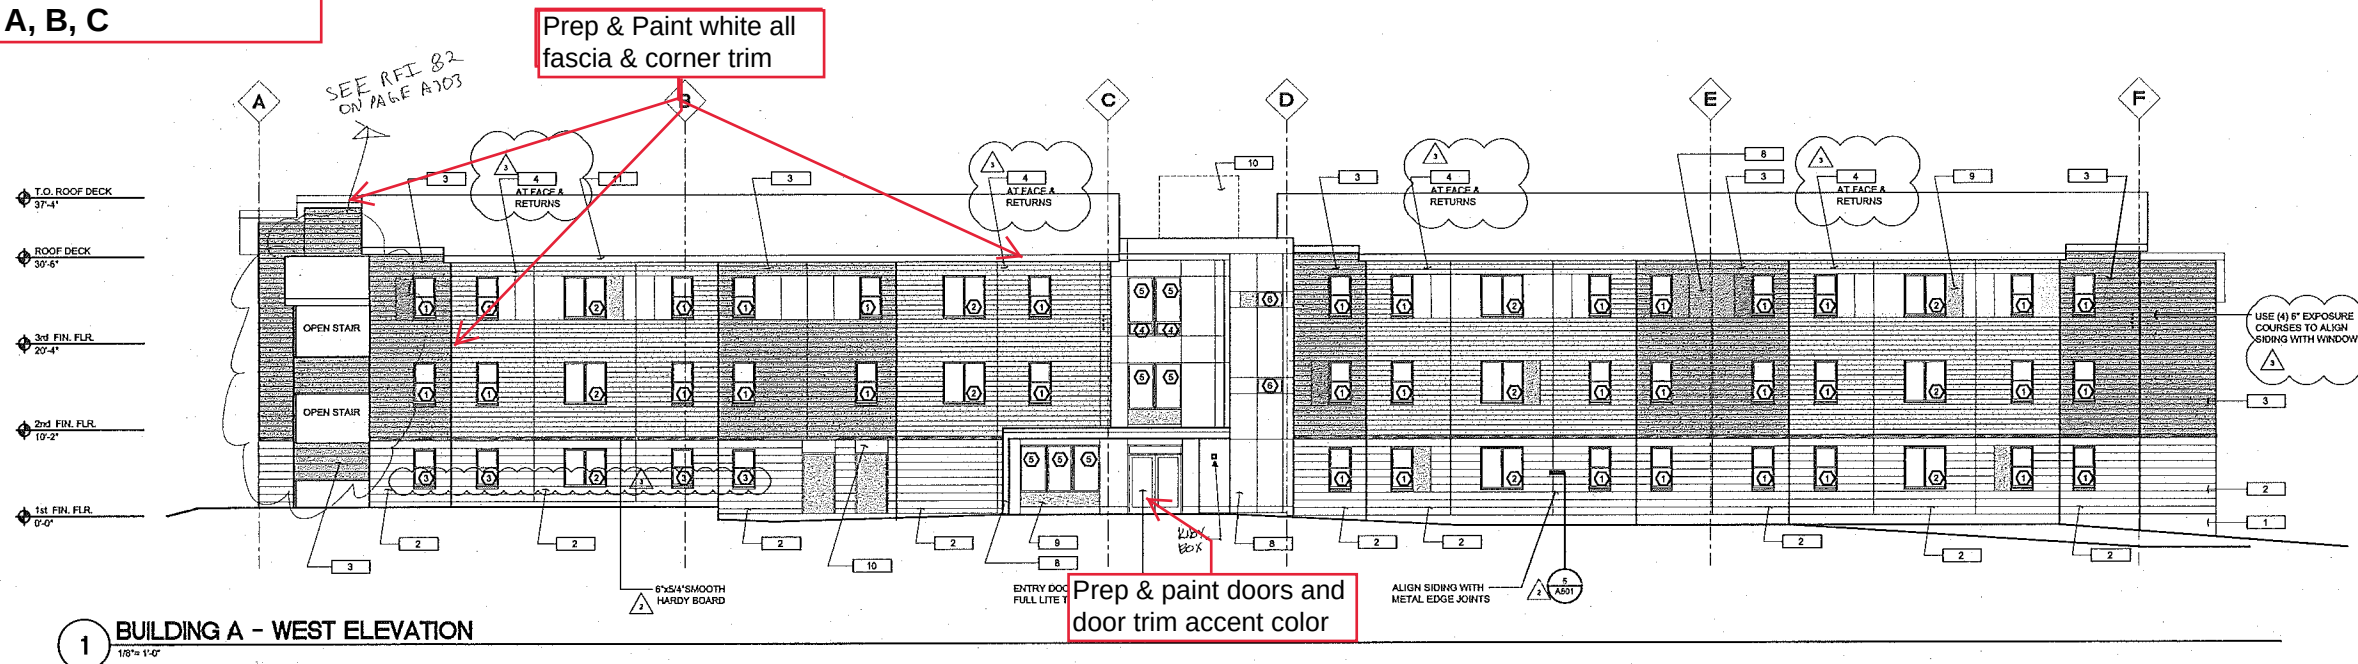


1 BUILDING A - WEST ELEVATION  
1/8" = 1'-0"

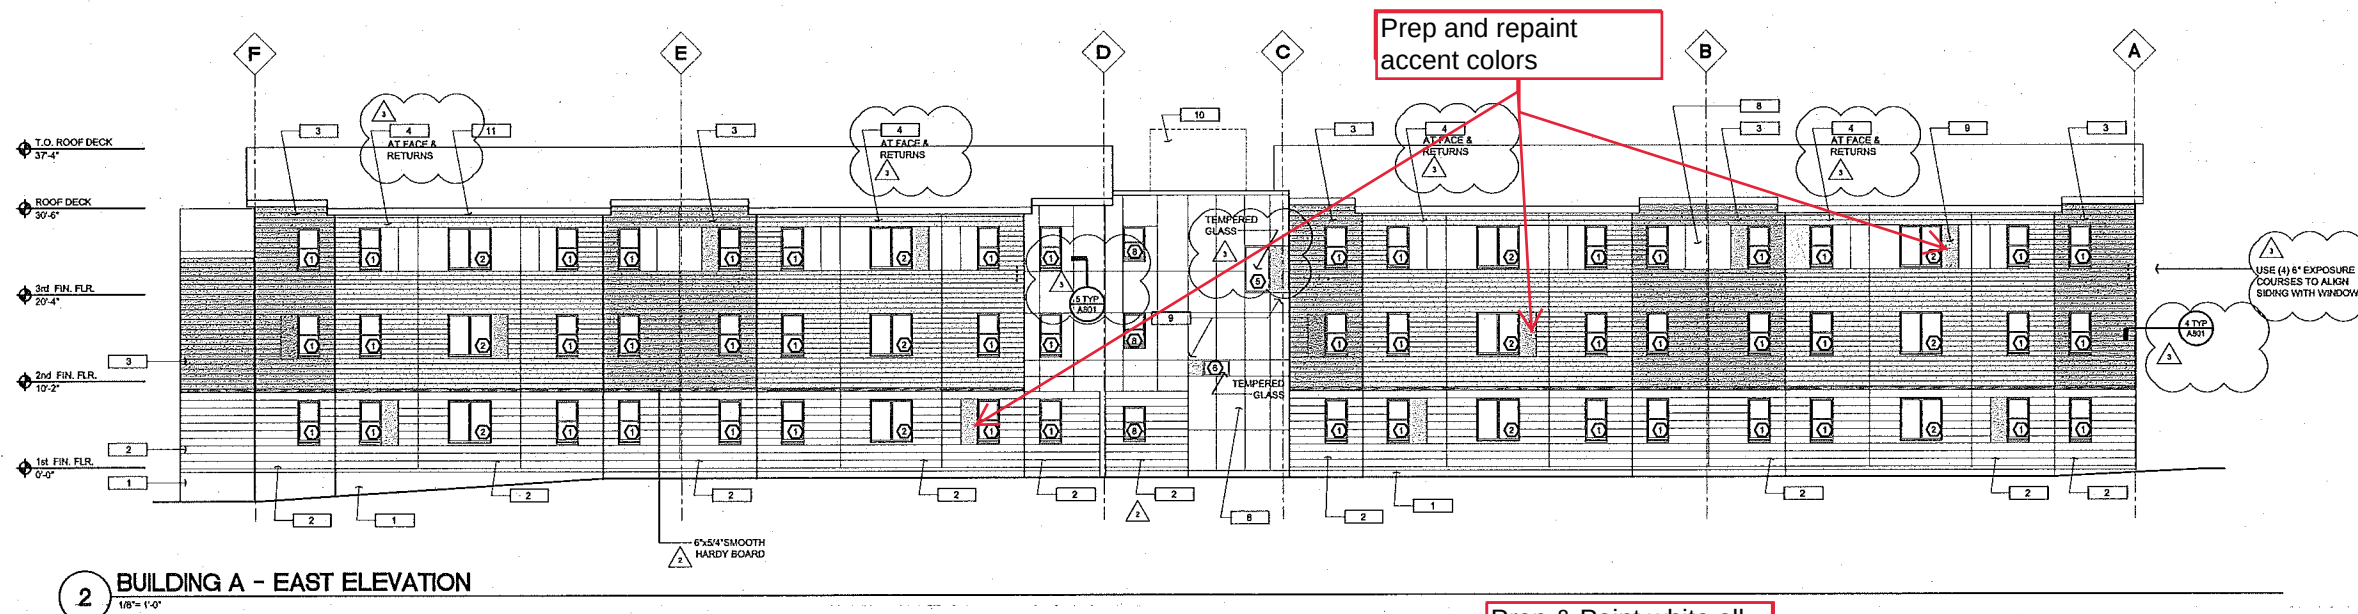

2 BUILDING A - EAST ELEVATION  
1/8" = 1'-0"

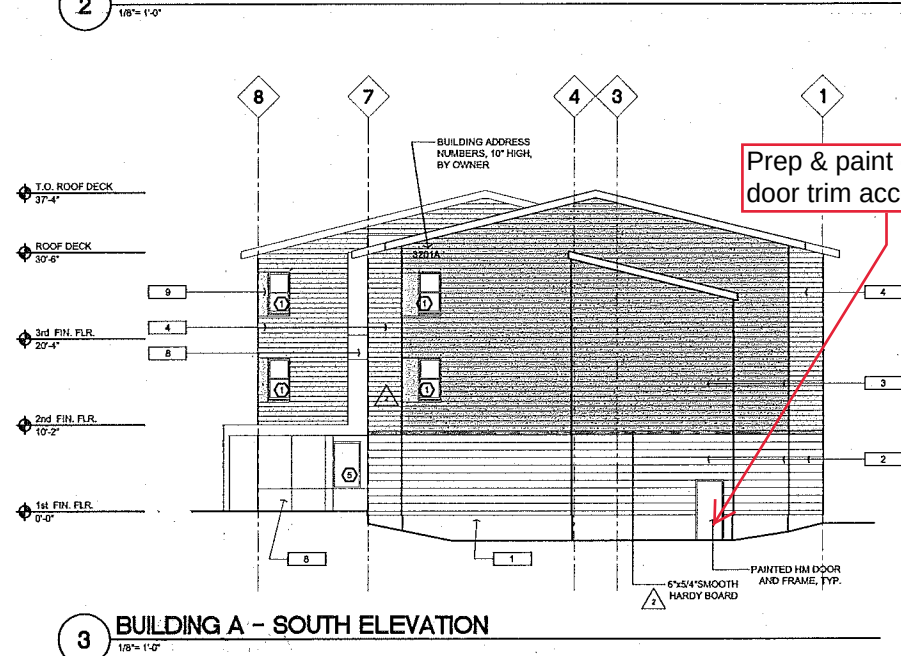

3 BUILDING A - SOUTH ELEVATION  
1/8" = 1'-0"

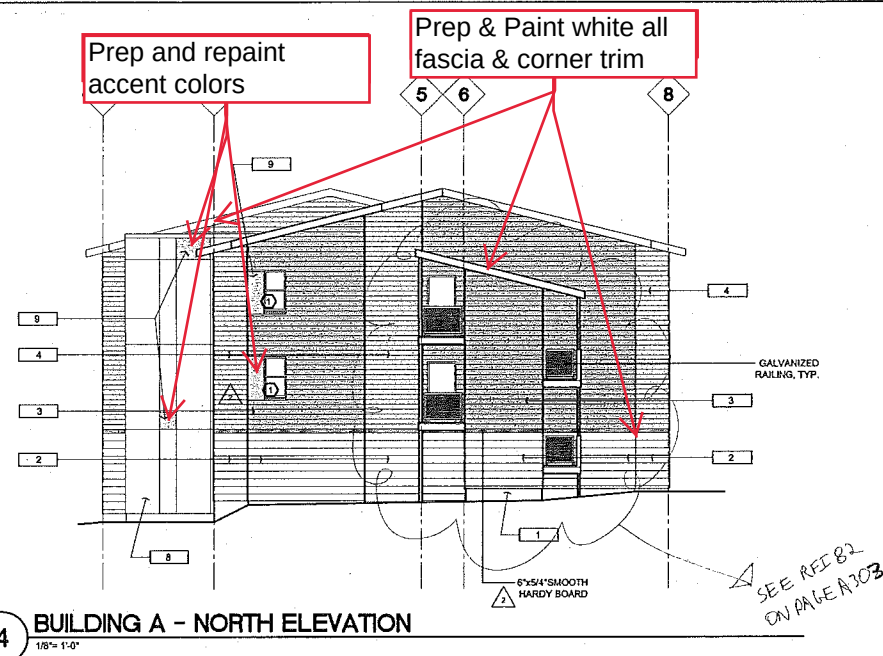

4 BUILDING A - NORTH ELEVATION  
1/8" = 1'-0"

## WINDOW SCHEDULE

|                      | JELD WEN CATALOG NUMBER |
|----------------------|-------------------------|
| 1. VINYL SINGLE HUNG | FSH 3050                |
| 2. VINYL CASEMENT    | PFC 6060-2              |
| 3. VINYL SINGLE HUNG | FSH 3054                |
| 4. VINYL AWNING      | PFA 3618                |
| 5. VINYL FIXED       | PPC 3666                |
| 6. VINYL FIXED       | PPC 3618                |
| 7. VINYL CASEMENT    | PFC 6054-2              |
| 8. VINYL SINGLE HUNG | PSH 3648                |

NOTE: TEMPER ALL WINDOWS WITHIN 18" OF FLOOR OR OF DOOR

## FINISH SCHEDULE

1. CONCRETE STEM WALL
2. HARDY PLANK - 10-34" EXPOSURE, FACTORY PRIMED, PAINT WITH MPI SYSTEM EXT3.3A
3. HARDY PLANK - 7" EXPOSURE (PREFINISHED COLOR JH40-30 TIMBER BARK)
4. HARDY PLANK - 7" EXPOSURE (PREFINISHED COLOR JH20-3-KHAWI BROWN)
5. PREFINISHED METAL FLASHING SEE DETAIL 10-22-97 24/AB01
6. HARDY PANEL PREFINISHED COLOR JH10-20 ARCTIC WHITE
7. HARDY PANEL - ACCENT COLOR - PAINT WITH MPI SYSTEM EXT3.3A
8. RTU
9. PREFINISHED METAL FASCIA FLASHING

SODERSTROM ARCHITECTS, P.C.  
architecture | planning | exterior restoration | interior design  
1200 NW Naito Parkway, Suite 410  
Portland, Oregon 97209  
Phone: 503.273.8861 FAX: 503.273.8864  
www.sda.com

OREGON INSTITUTE OF TECHNOLOGY - VILLAGE FOR SUSTAINABLE LIVING  
**NEW STUDENT HOUSING**  
3201 CAMPUS DR KLAMATH FALLS, OREGON 97601



Drawn: JW  
Date: 10/28/08  
File: 08024-A301  
Check: MS  
Revisions:  
01/28/09 - PLAN REVIEW RESPONSE  
02/02/09 - PLAN REVIEW RESPONSE  
02/18/09 - ASI 9  
03/18/09 - ASI 10

Sheet Title  
BUILDING A  
ELEVATIONS



**A301**  
Job No: 06697