


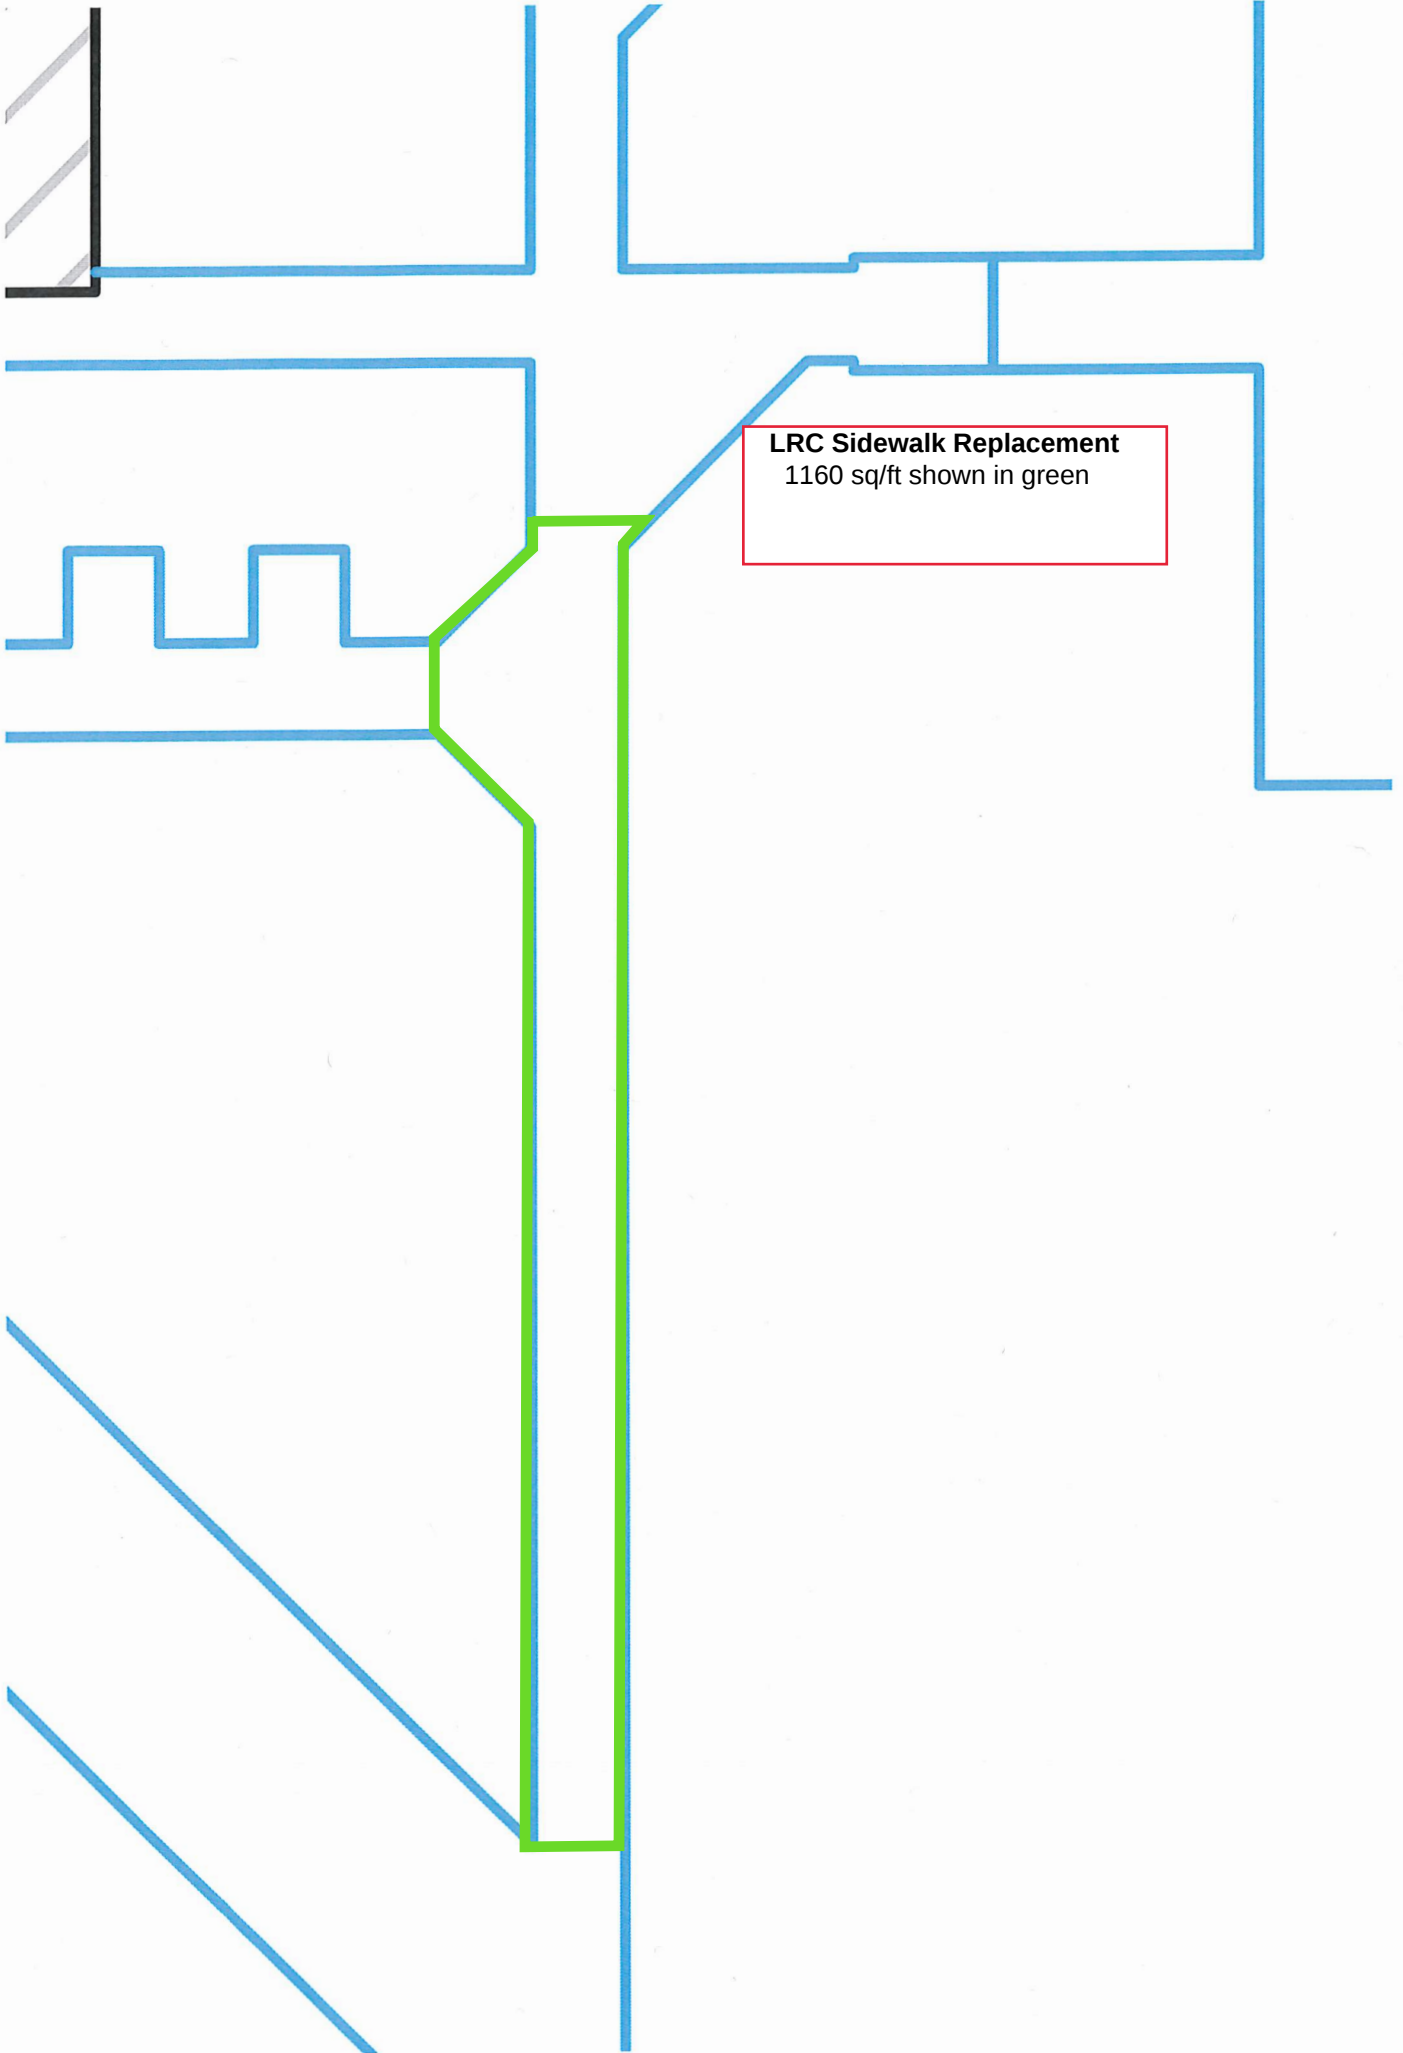

LRC Sidewalk Replacement
1160 sq/ft shown in green