

Oregon TECH

Portland-Metro




WWW.ARCHITECTURALELEVATOR.COM

1326 FIFTH AVE., STE. 630
SEATTLE, WA 98101
P. 206.527.2049
F. 206.624.7226

DRAWN DATE

REV	DATE	REASON
Project		
Drawing		
PROJECT		
TITLE_1		
SIZE	SCALE	DWG. NO.
B	SCALE	VT-1
DESIGNED BY		DRAWN BY
CHECKED BY		APPROVED BY

UNLESS OTHERWISE NOTED:
X = ± .015
XX = ± .015
XXX = ± .002
XXXX = ± .0002
FRACTIONS ± 1/64
ANGLES ± 1°

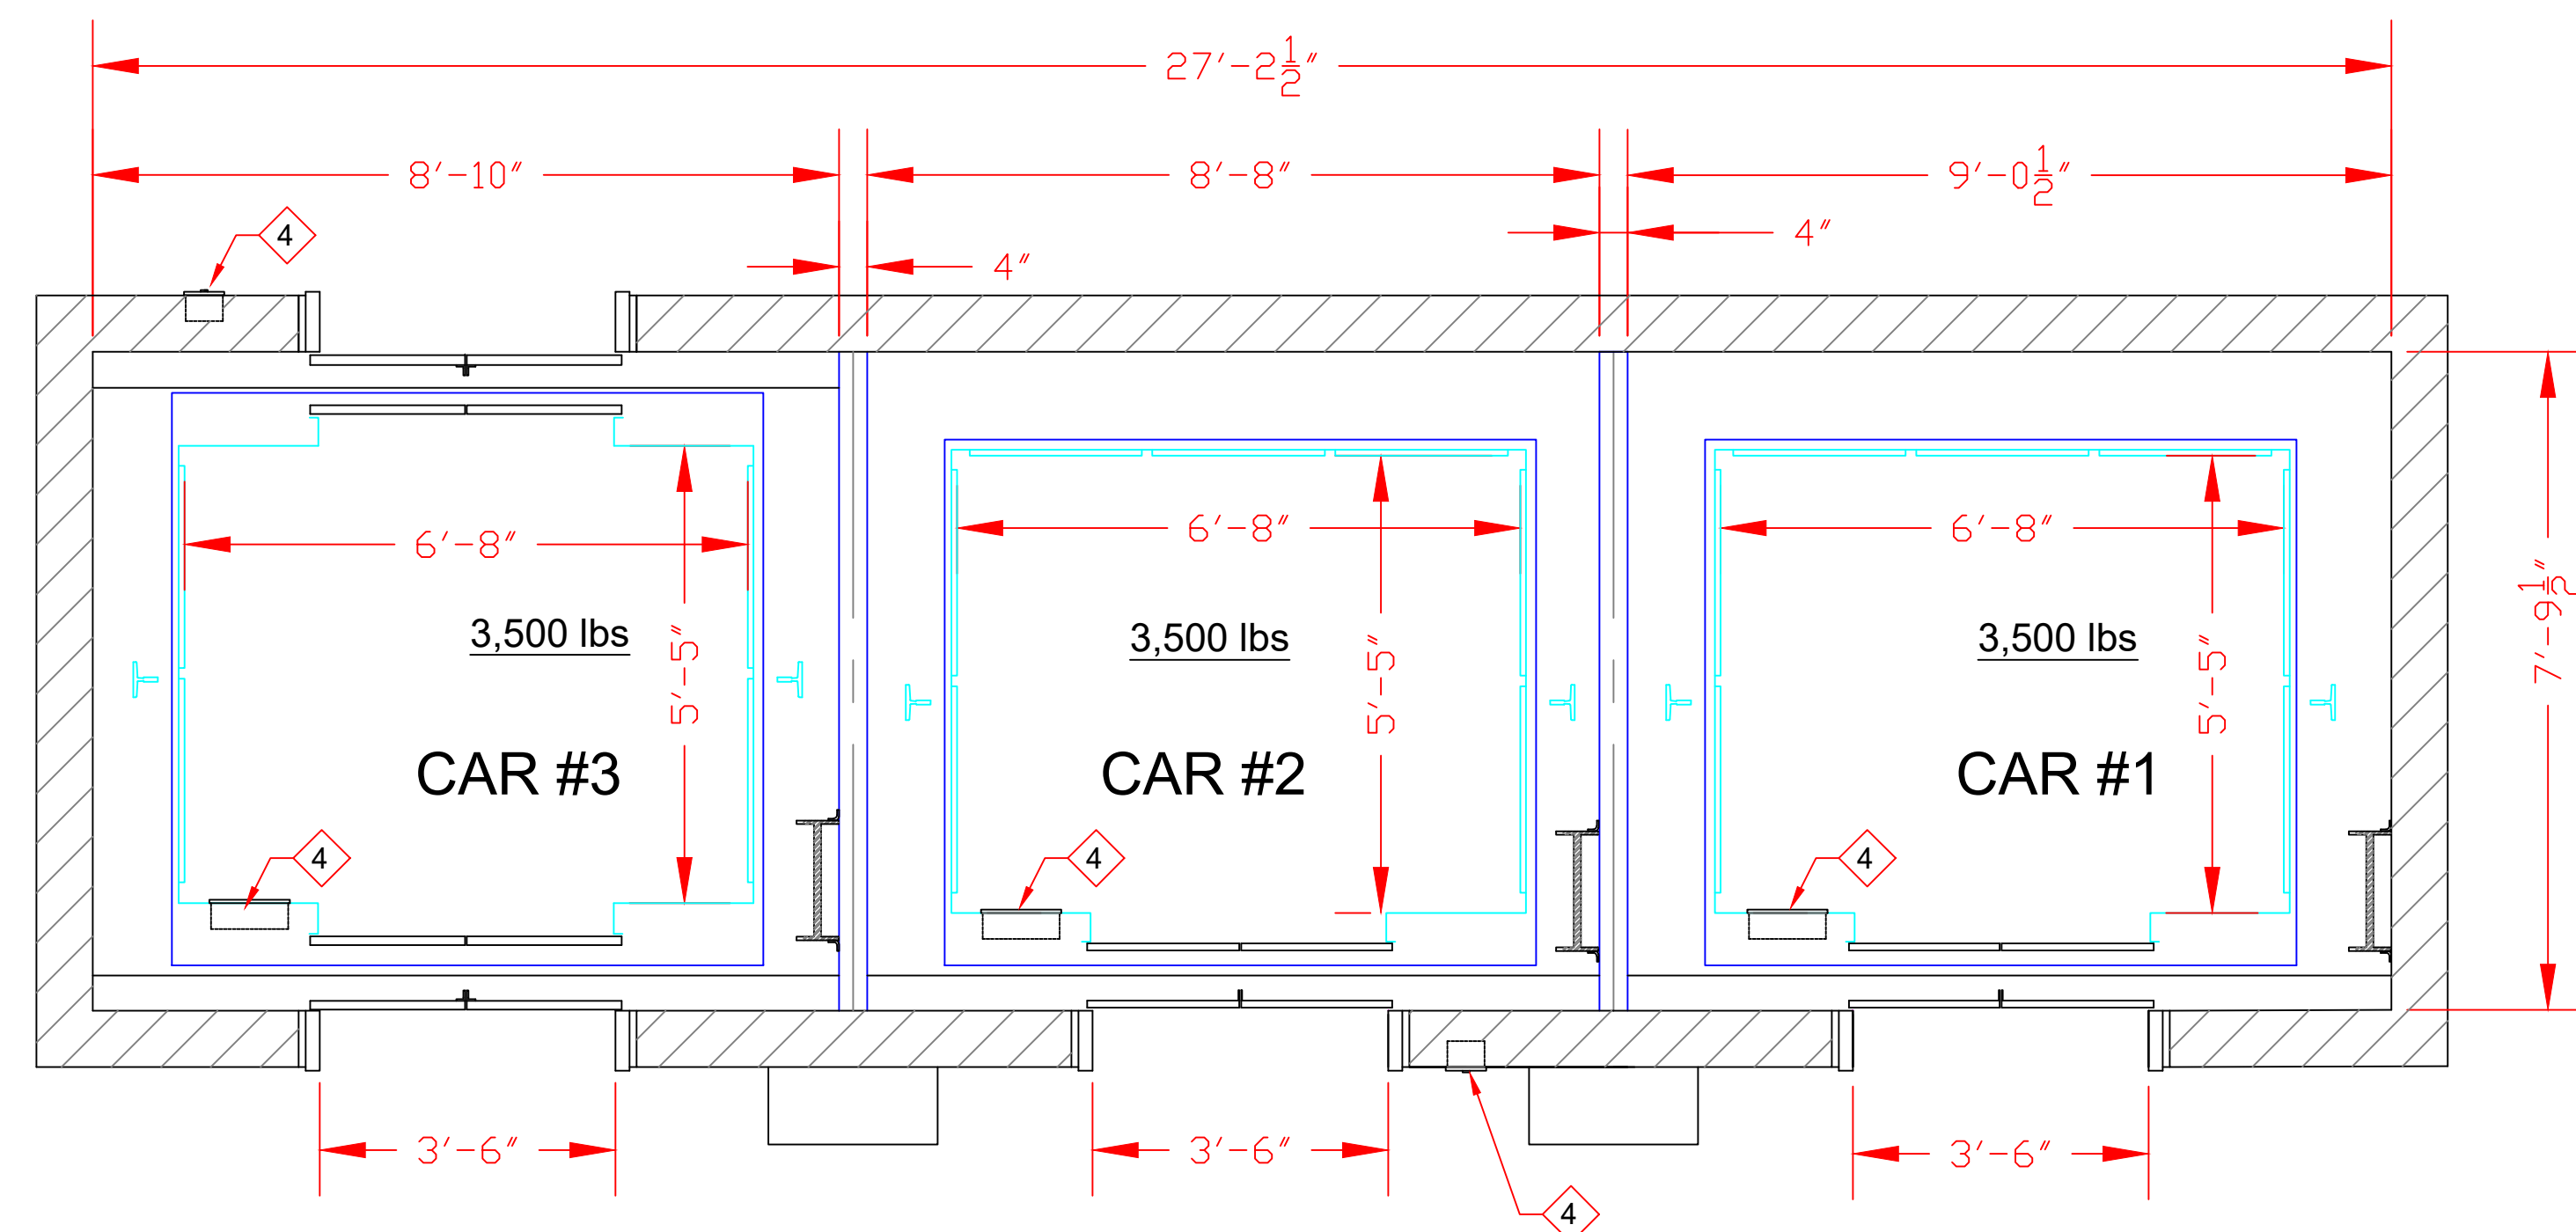


2 HOISTWAY PLAN
VT-1

- NOTES:
1. REPLACE ALL EXISTING POWER UNITS WITH NEW.
 2. REPLACE ALL CONTROLLERS WITH NEW.
 3. REPLACE ALL DOOR OPERATORS WITH NEW.
 4. REPLACE ALL SIGNAL FIXTURES WITH NEW.
 5. NEW MAINLINE DISCONNECTS WITH SHUNT TRIP
 6. RETAIN ALL OIL LINES REPLACE ANY LEAKING SEALS.

DRAWING KEY:

- NEW LIGHT SWITCH
- NEW PIT STOP SWITCH
- NEW DUPLEX G.F.I. OUTLETS
- NEW GUARDED LIGHTS
- (N) = NEW
- (E) = EXISTING TO REMAIN
- SMOKE DETECTOR
- HEAT DETECTOR
- EXISTING SPRINKLER

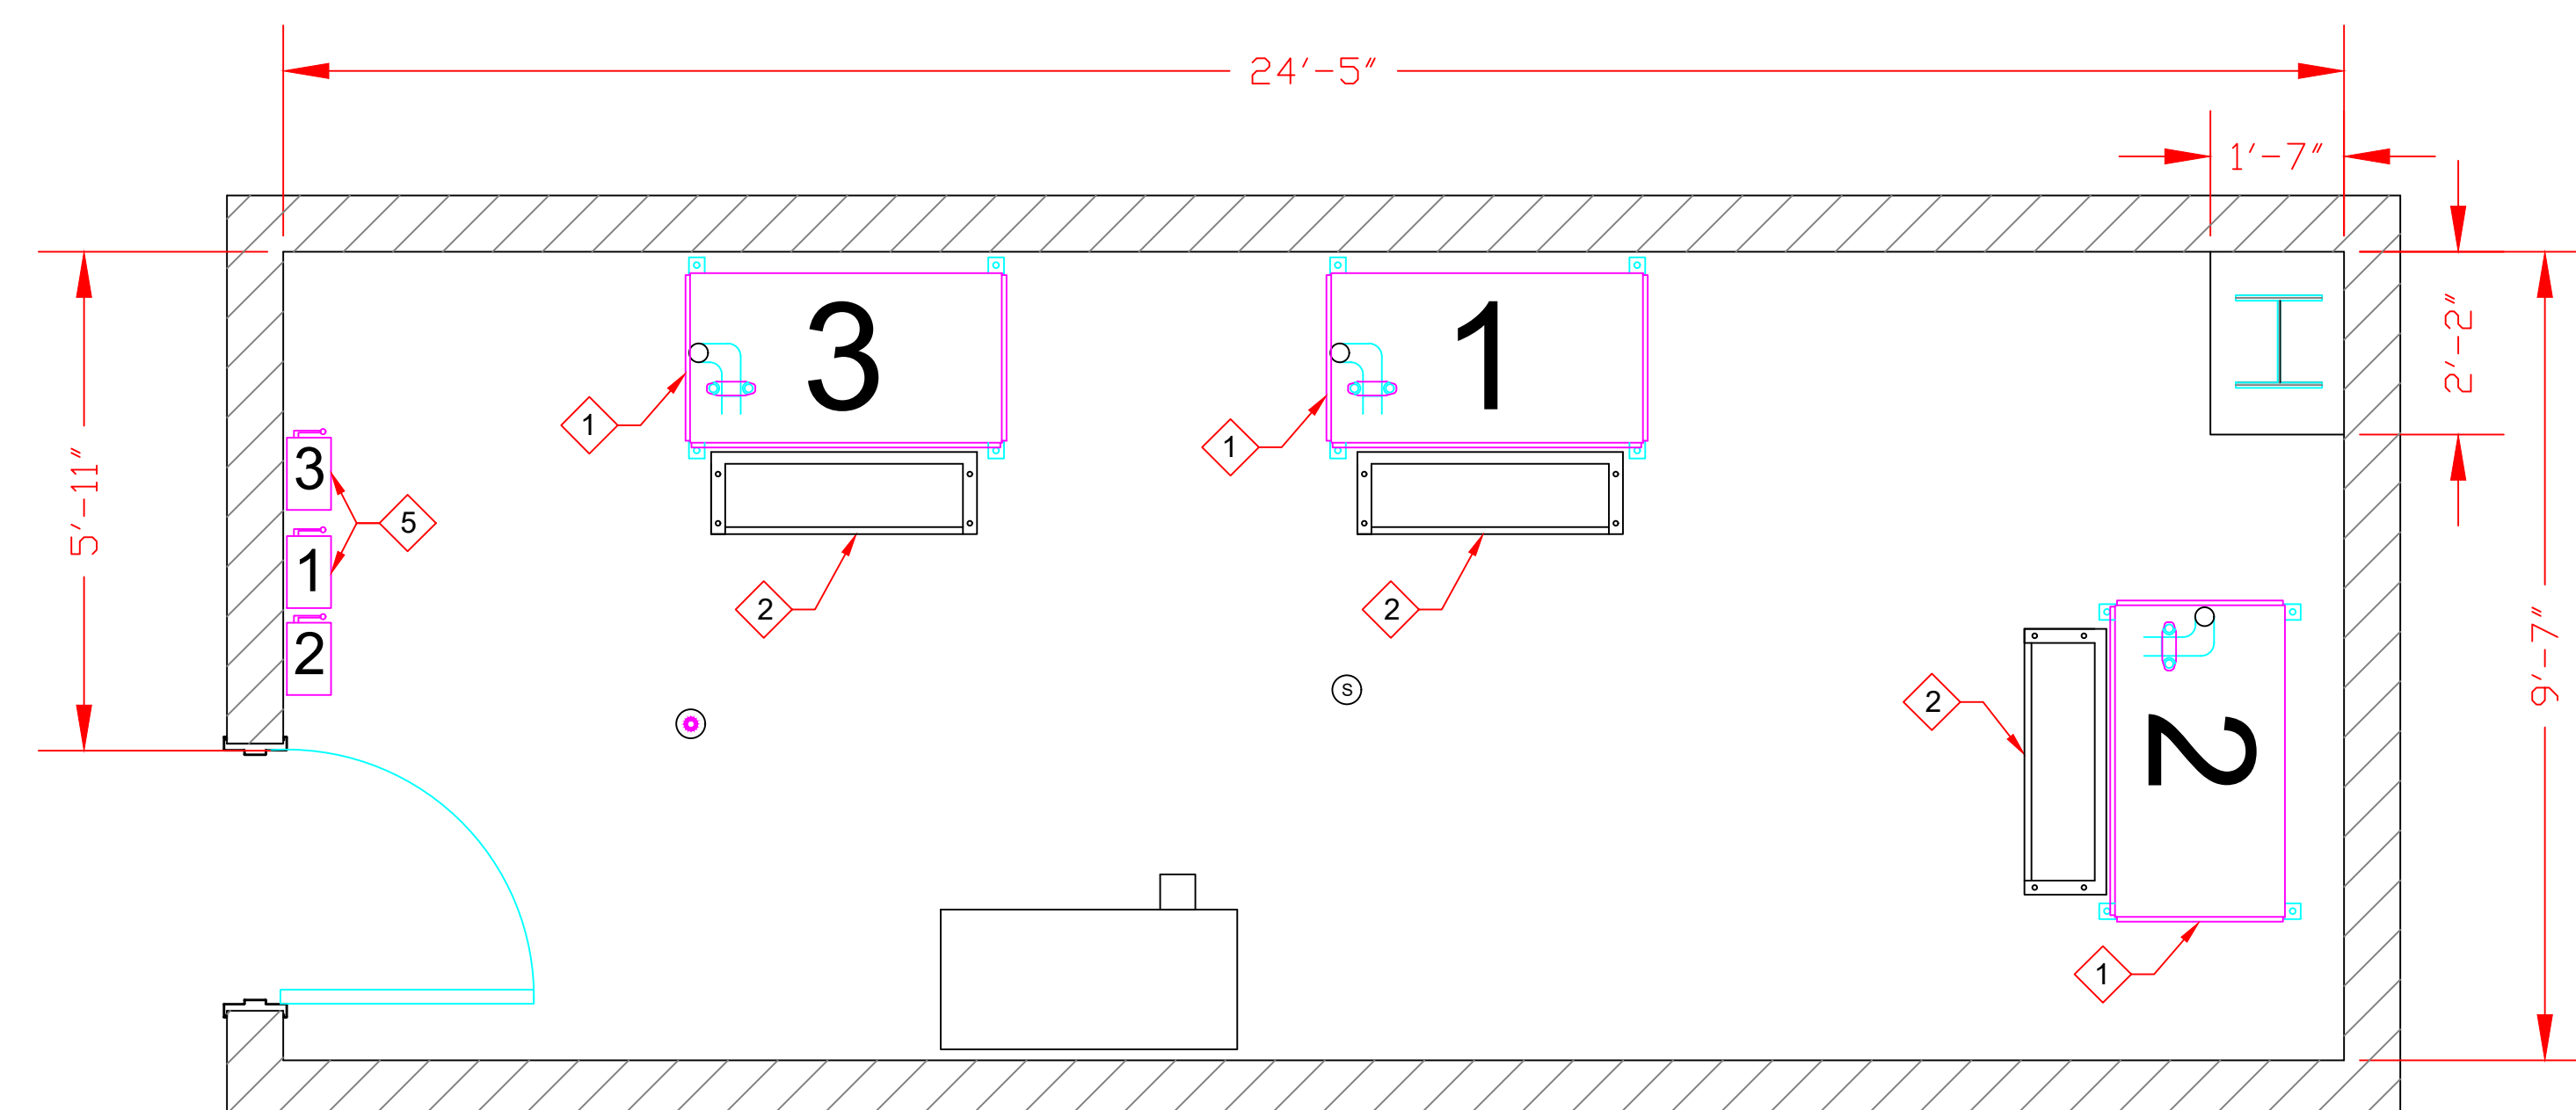

1 MACHINE ROOM
VT-1

3 SECTION
VT-1
1&2 SHOWN

