


OREGON INSTITUTE OF TECHNOLOGY

STRUCTURAL FOOTPRINTS




OREGON
TECH

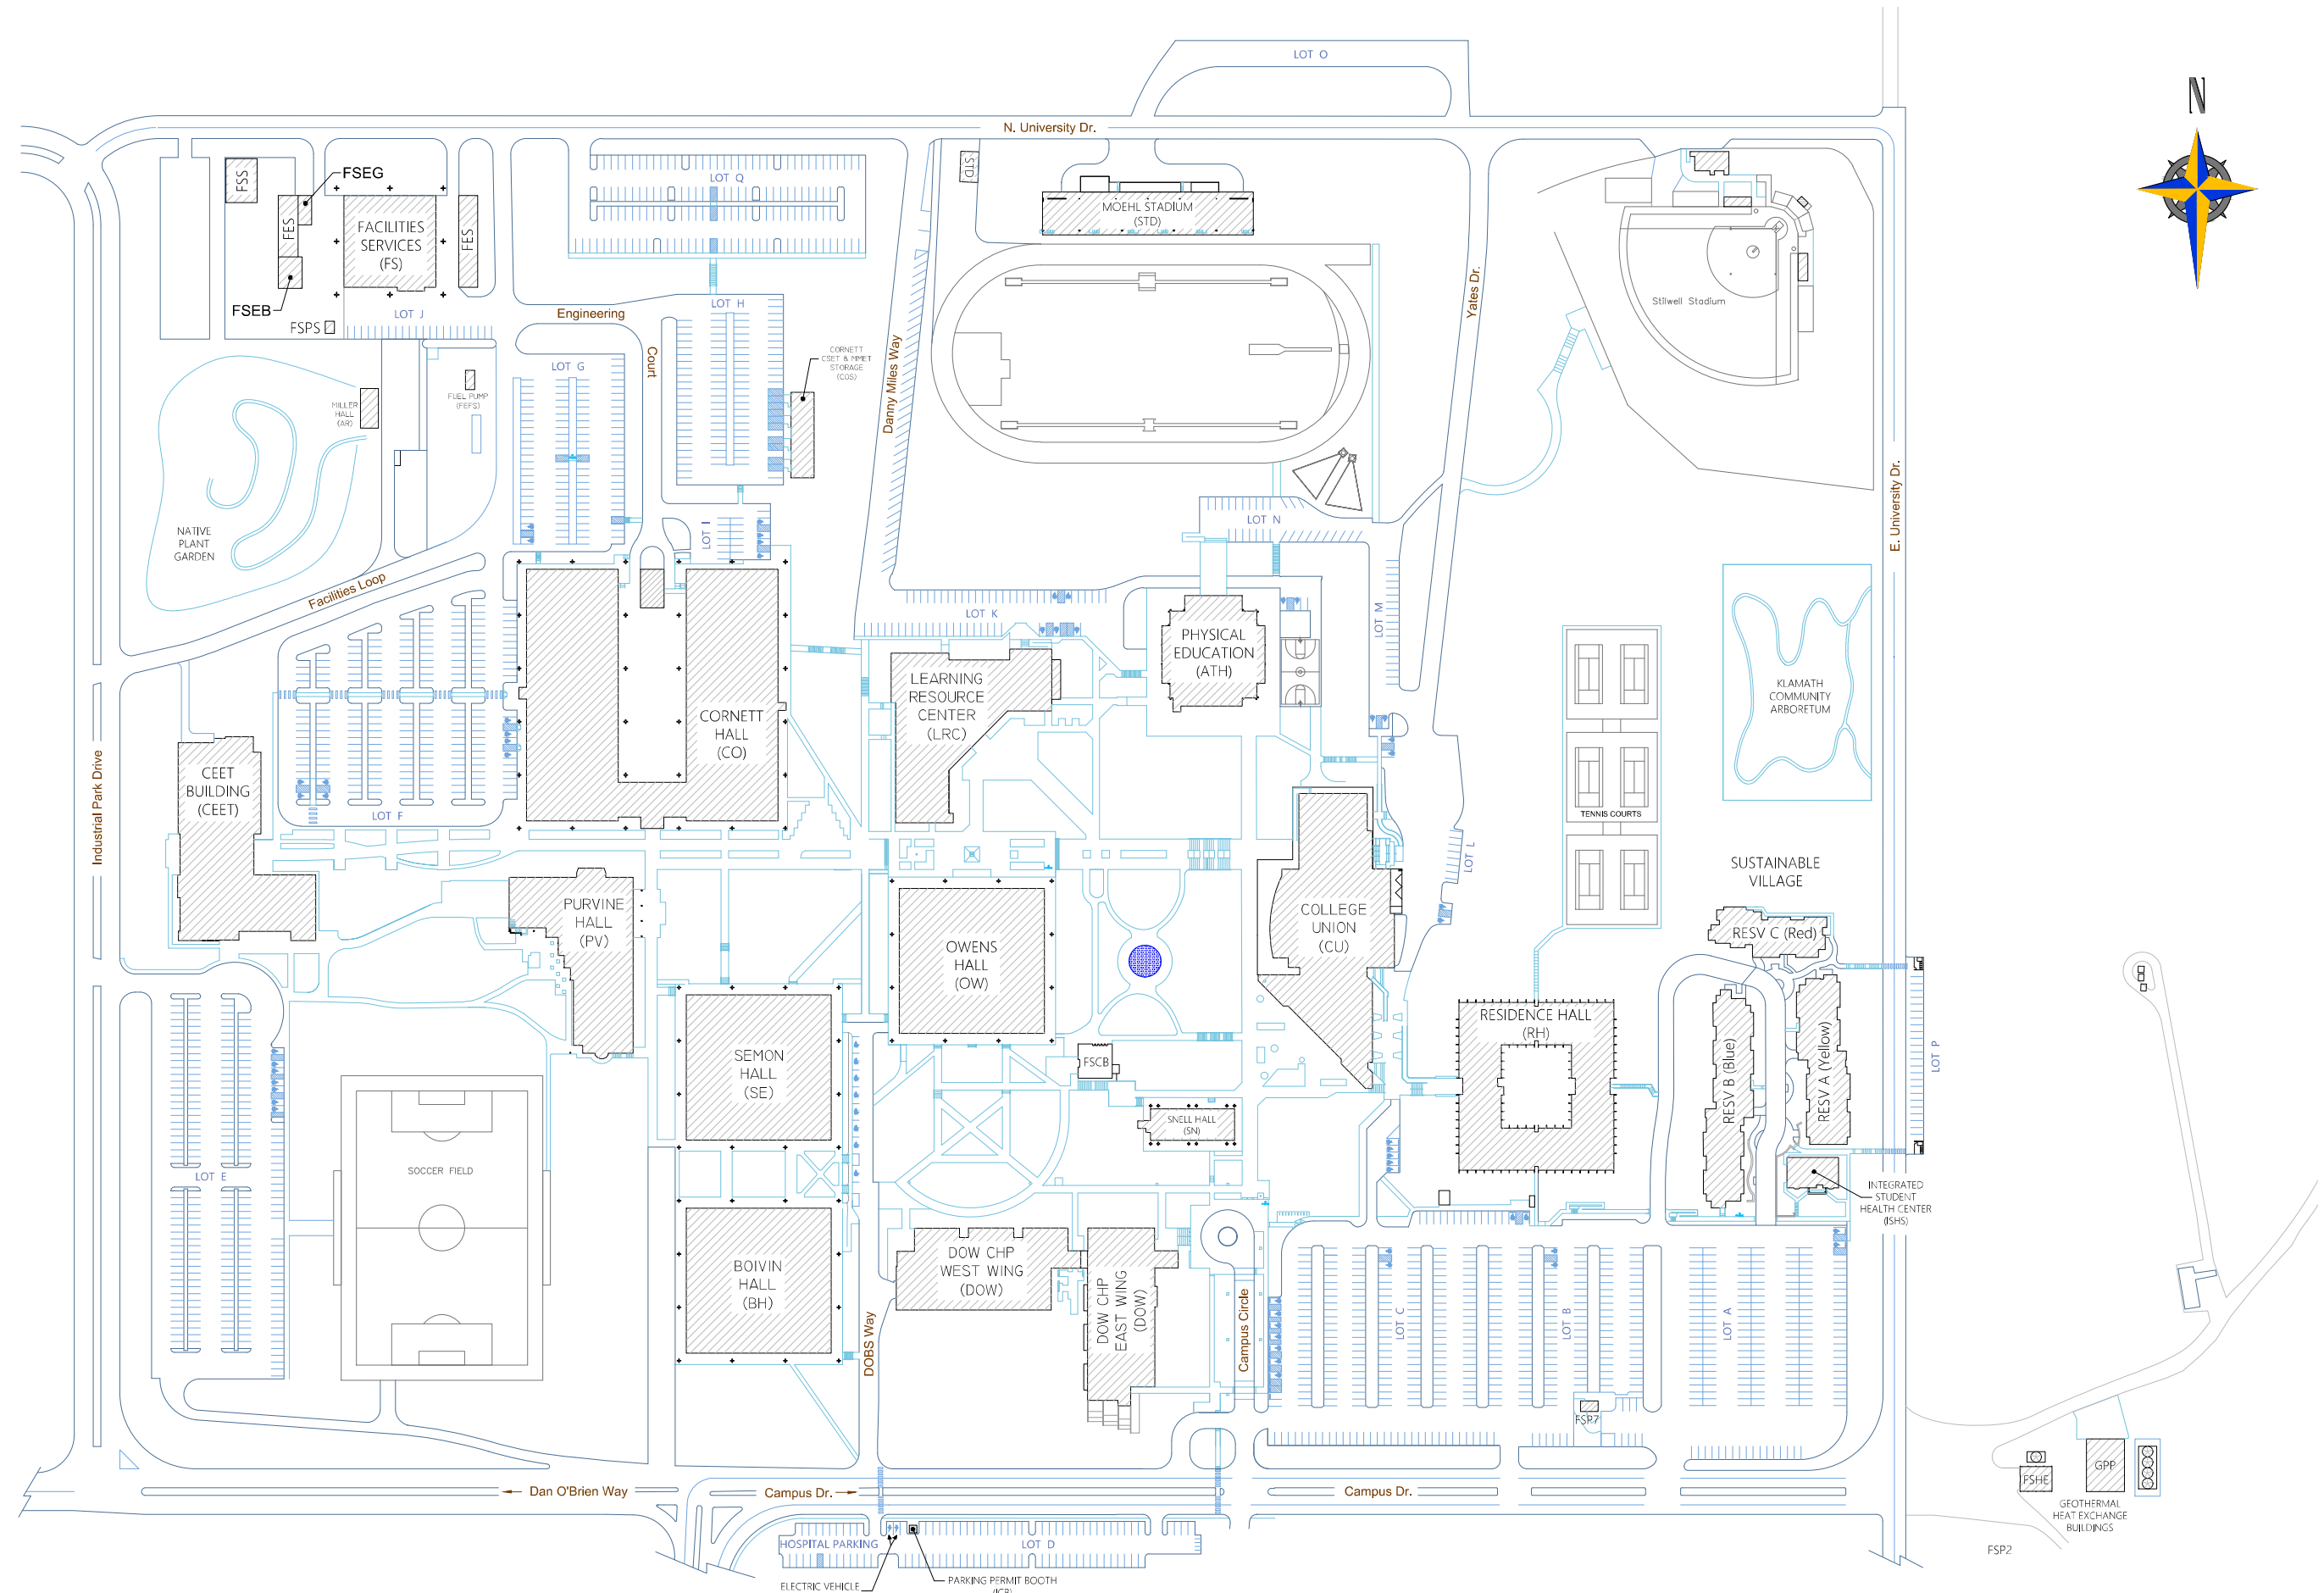



OREGON INSTITUTE OF TECHNOLOGY
Campus Map



Table of Contents

General Buildings			
Sheet	Page	Sheet	Page
[ATH] Physical Education Building - 1 st Floor	4	[PV] Purvine Hall - Lower Level	29
[ATH] Physical Education Building - 2 nd Floor	5	[PV] Purvine Hall - Upper Level	30
[ATH] Physical Education Building - 2 nd Floor with Stage	6	[SE] Semon Hall - 1 st Floor	31
[ATH] Physical Education Building - Basement	7	[SN] Snell Hall - 1 st Floor	32
[BH] Boivin Hall - 1 st Floor	8	[SN] Snell Hall - 2 nd Floor	33
[BH] Boivin Hall - Basement	9	[SN] Snell Hall - Basement	34
[CEET] Center for Excellence in Engineering Technology - 1 st Floor	10	Misc Buildings	35
[CEET] Center for Excellence in Engineering Technology - 2 nd Floor	11	Campus Housing	
[CO] Cornett Hall - 1 st Floor - Complete	12	[RESV A] Village A (Yellow) - 1 st Floor	37
[CO] Cornett Hall - 1 st Floor - Civil Wing	13	[RESV A] Village A (Yellow) - 2 nd Floor	38
[CO] Cornett Hall - 1 st Floor - Mechanical Wing	14	[RESV A] Village A (Yellow) - 3 rd Floor	39
[CO] Cornett Hall - 2 nd Floor	15	[RESV B] Village B (Blue) - 1 st Floor	40
[CU] College Union - 1 st Floor	16	[RESV B] Village B (Blue) - 2 nd Floor	41
[CU] College Union - 2 nd Floor	17	[RESV B] Village B (Blue) - 3 rd Floor	42
[DOW] Center for Health Professionals - Wing One 1 st Floor	18	[RESV C] Village C (Red) - 1 st Floor	43
[DOW] Center for Health Professionals - Wing One 2 nd Floor	19	[RESV C] Village C (Red) - 2 nd Floor	44
[DOW] Center for Health Professionals - Wing Two 1 st Floor	20	[RESV C] Village C (Red) - 3 rd Floor	45
[DOW] Center for Health Professionals - Wing Two 2 nd Floor	21	[RH] Residence Hall - 1 st Floor	46
[DOW] Center for Health Professionals - Wing Two Basement	22	[RH] Residence Hall - 2 nd Floor	47
[FS] Facilities Services - 1 st Floor	23	[RH] Residence Hall - 3 rd Floor	48
[FS] Facilities Services - 2 nd Floor	24	[RH] Residence Hall - Basement	49
[ISHS] Integrated Student Health Center	25	Wilsonville	
[LRC] Learning Resource Center - 1 st Floor	26	[WV] 1 st Floor	50
[LRC] Learning Resource Center - 2 nd Floor	27	[WV] 2 nd Floor	51
[OW] Owens Hall - 1 st Floor	28	[WV] 4 th Floor	52

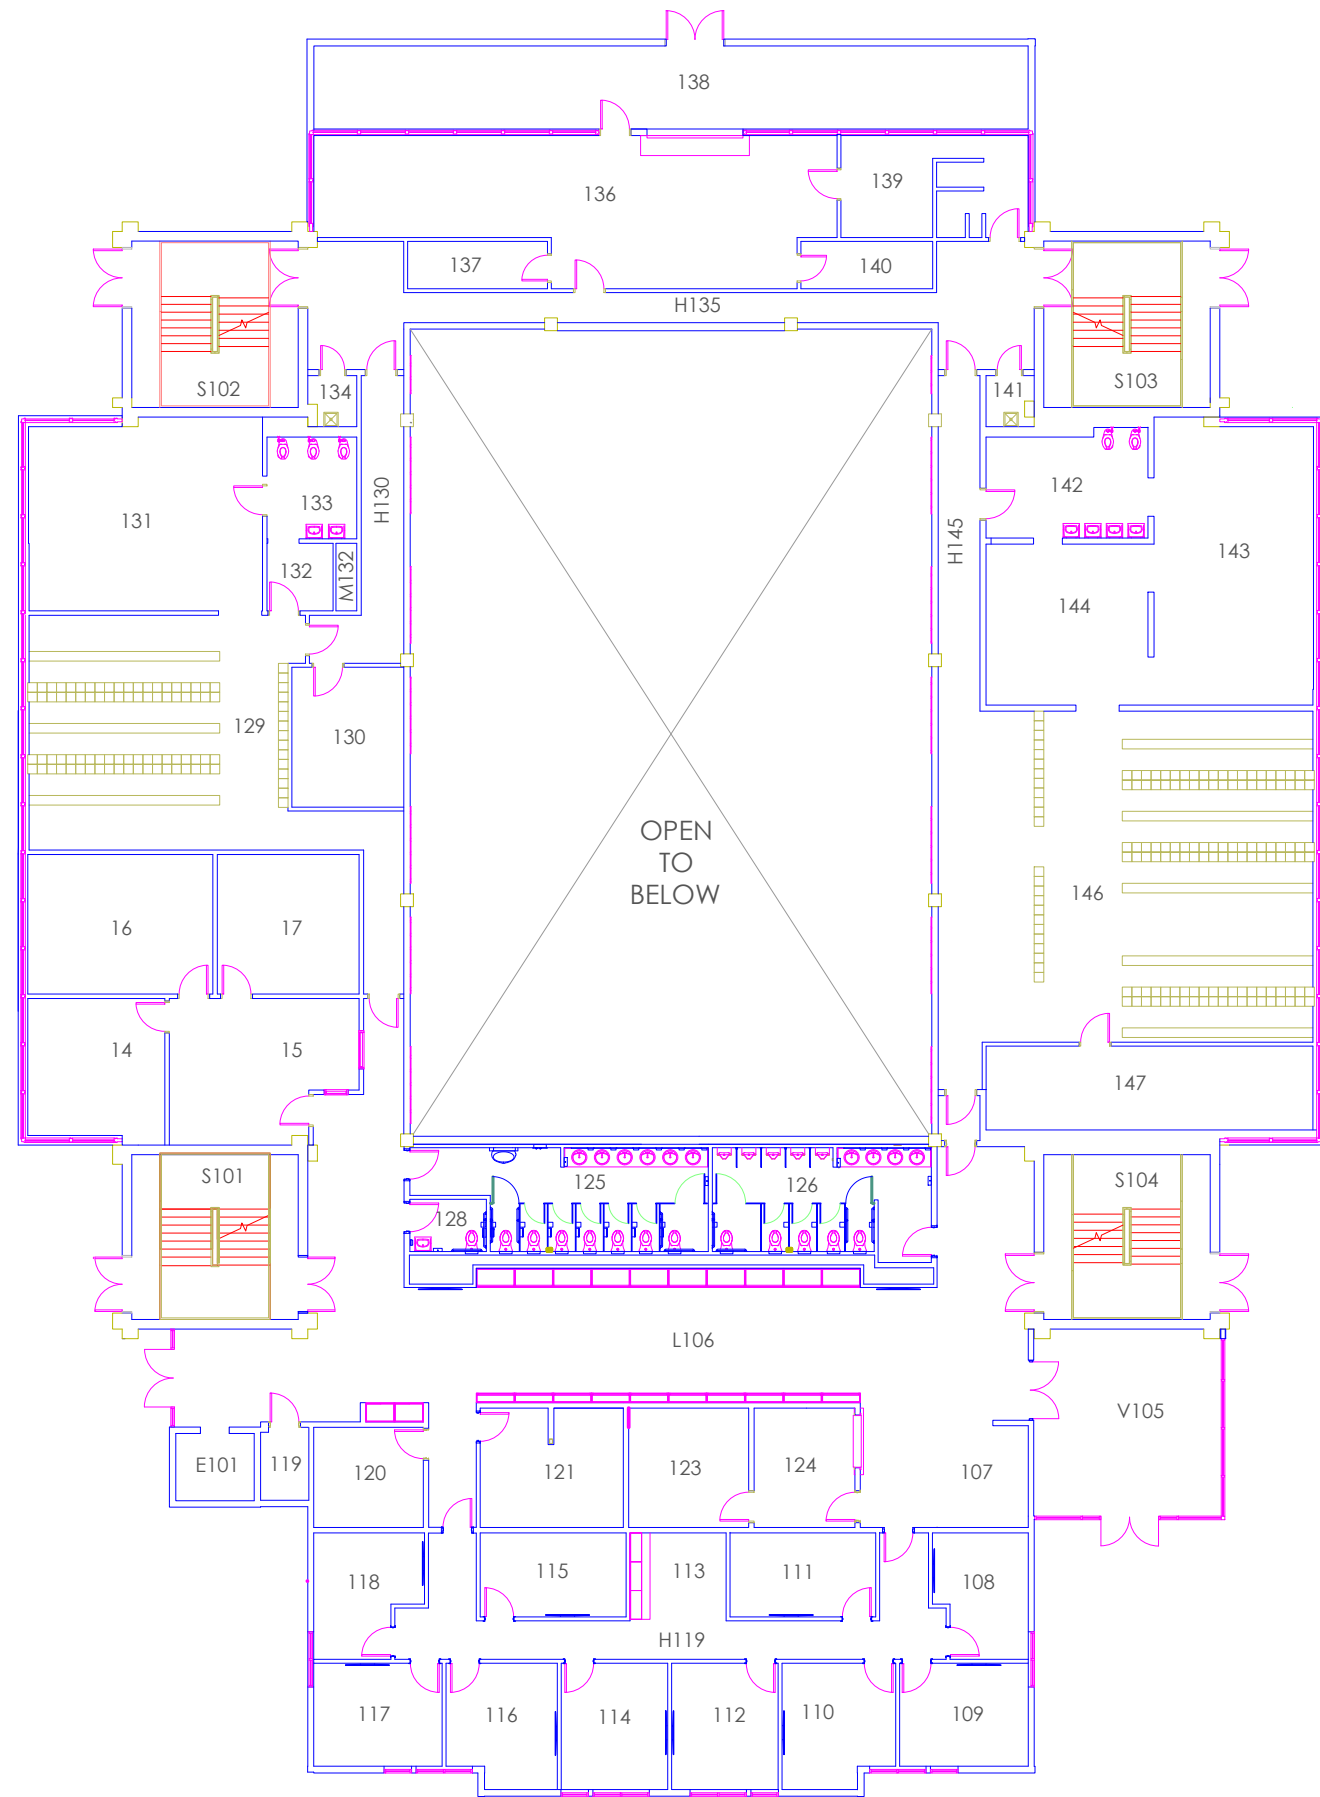

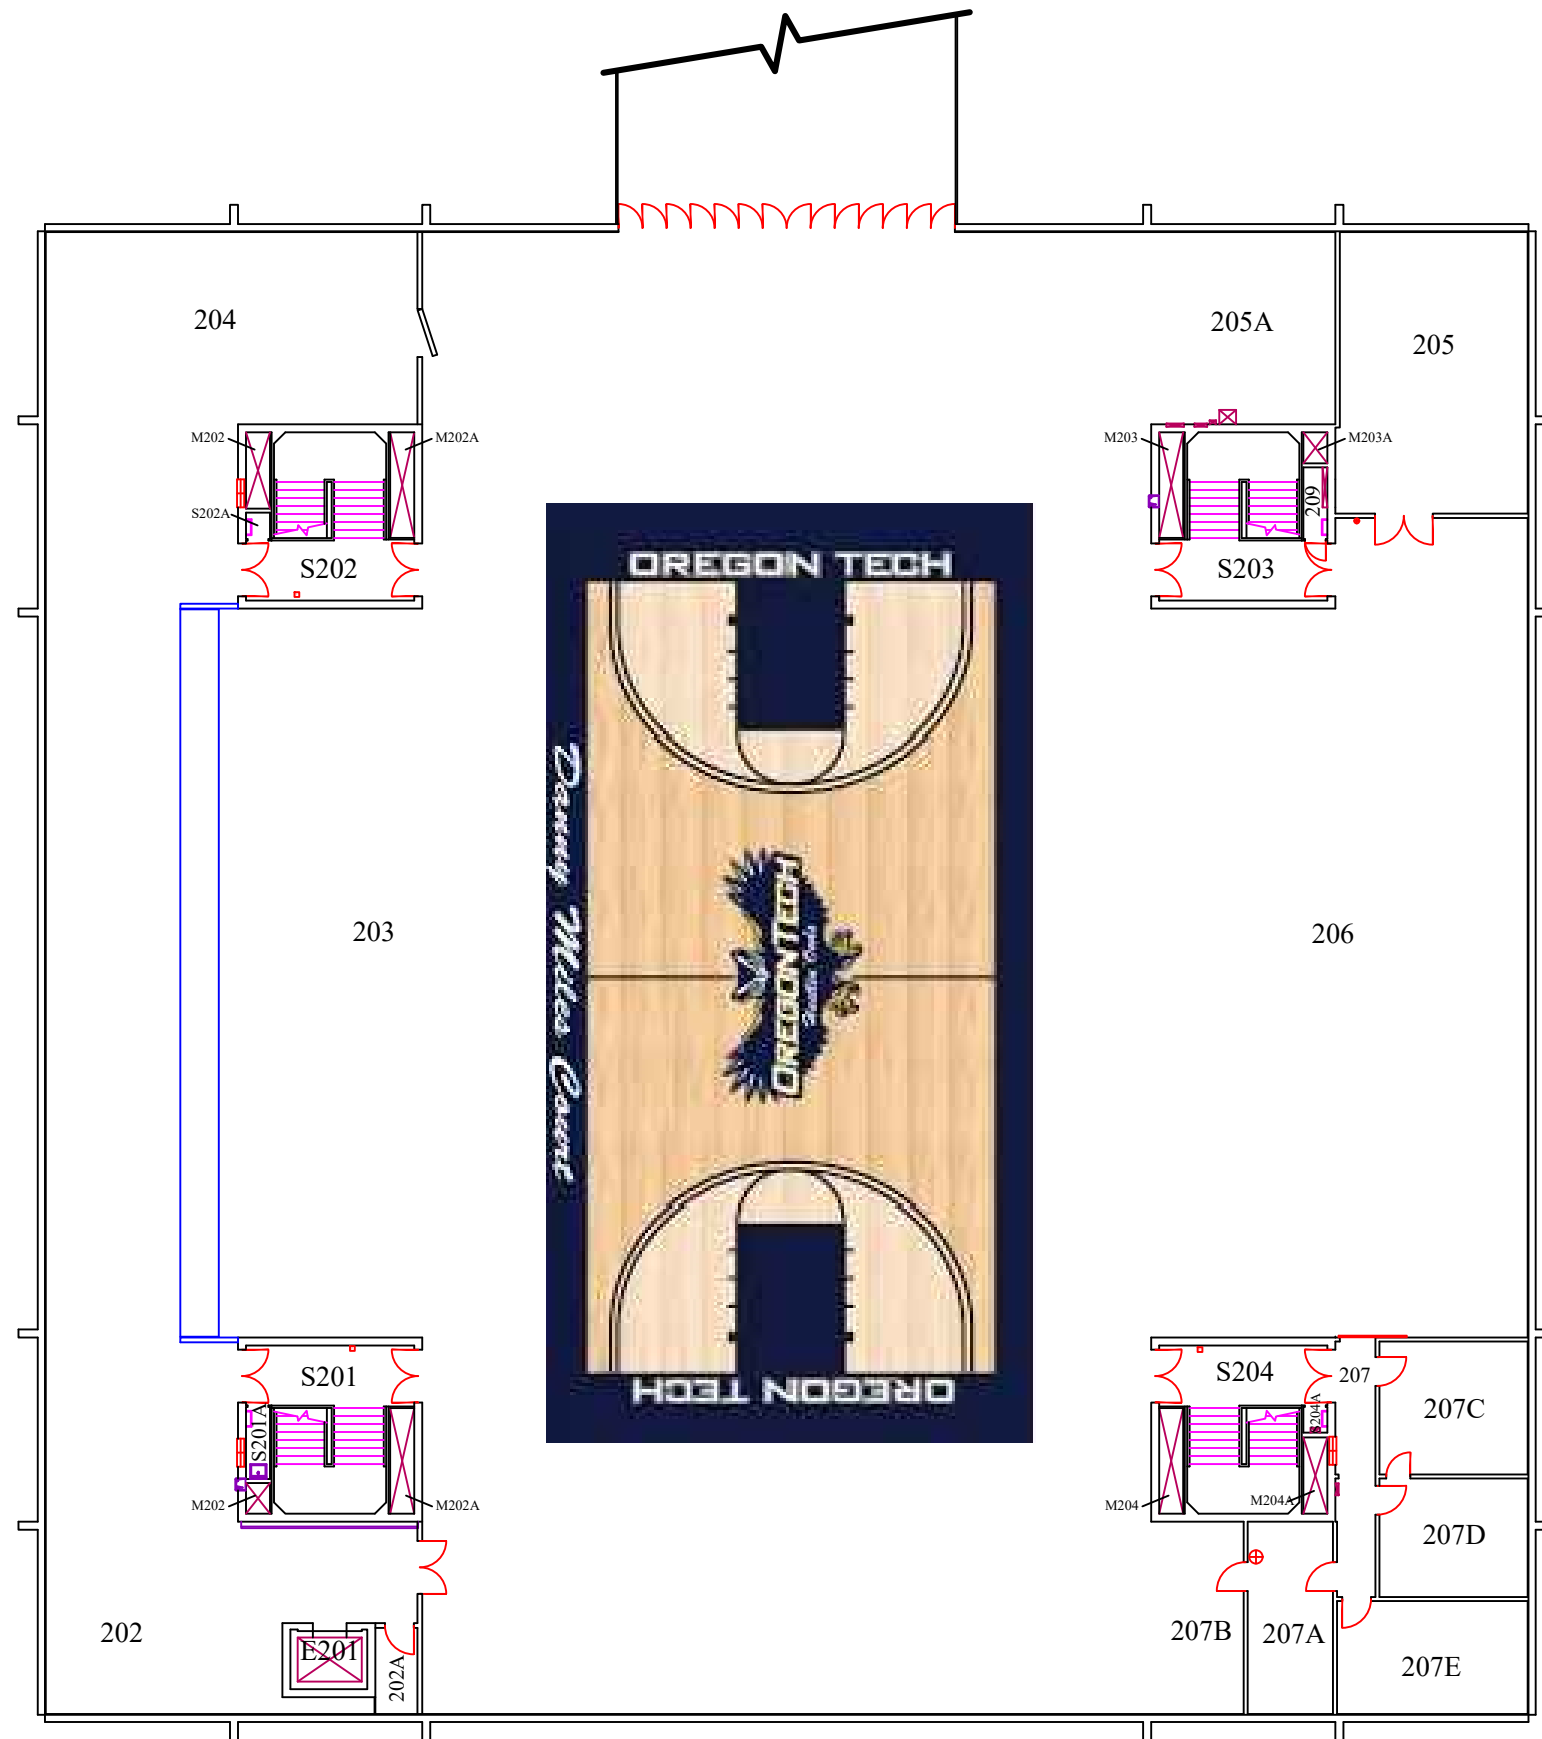

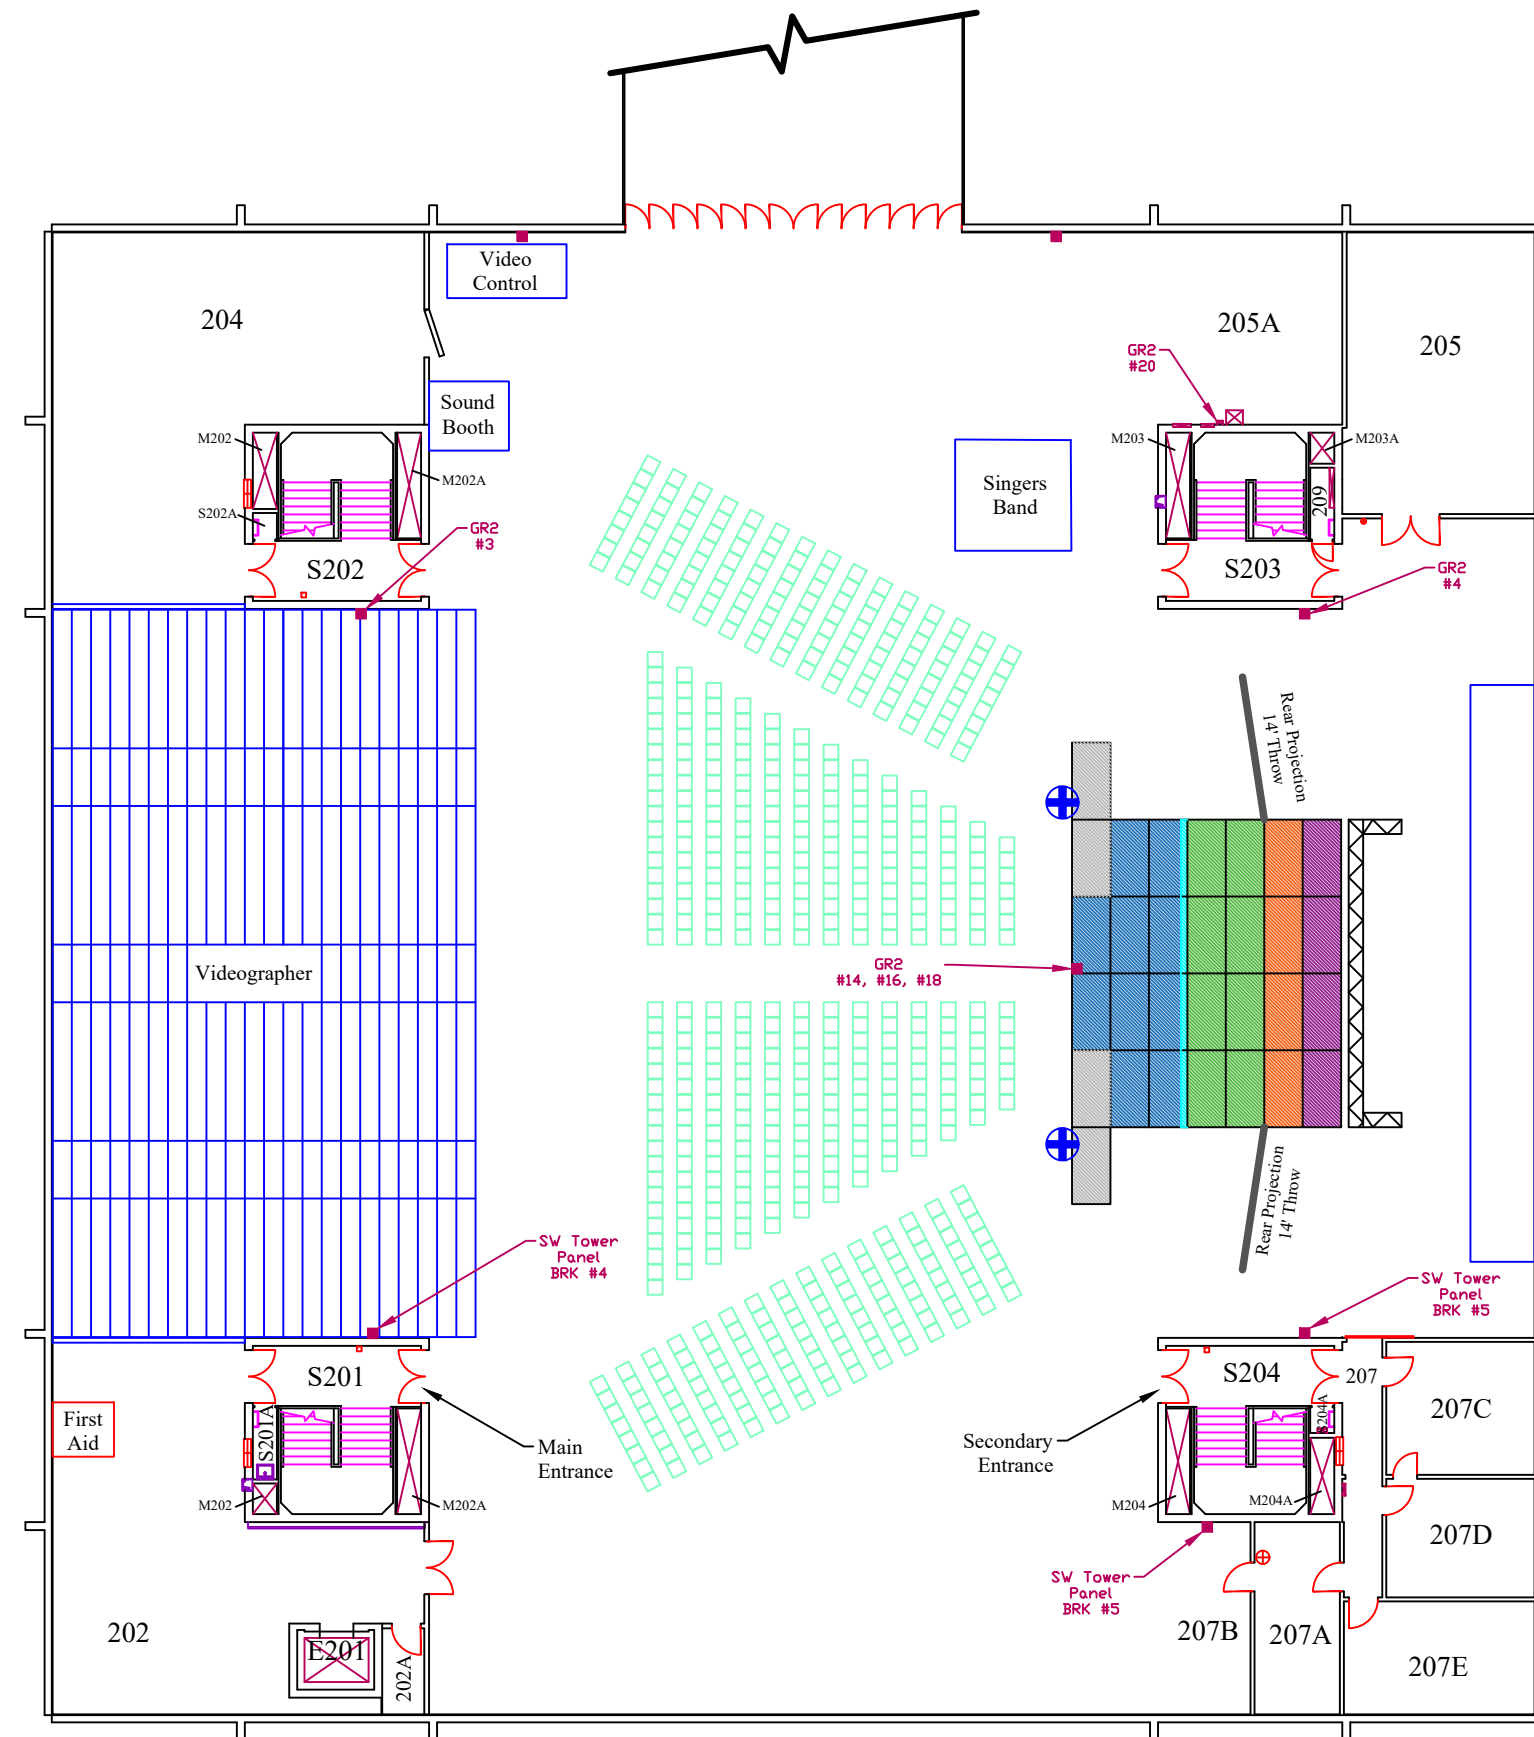

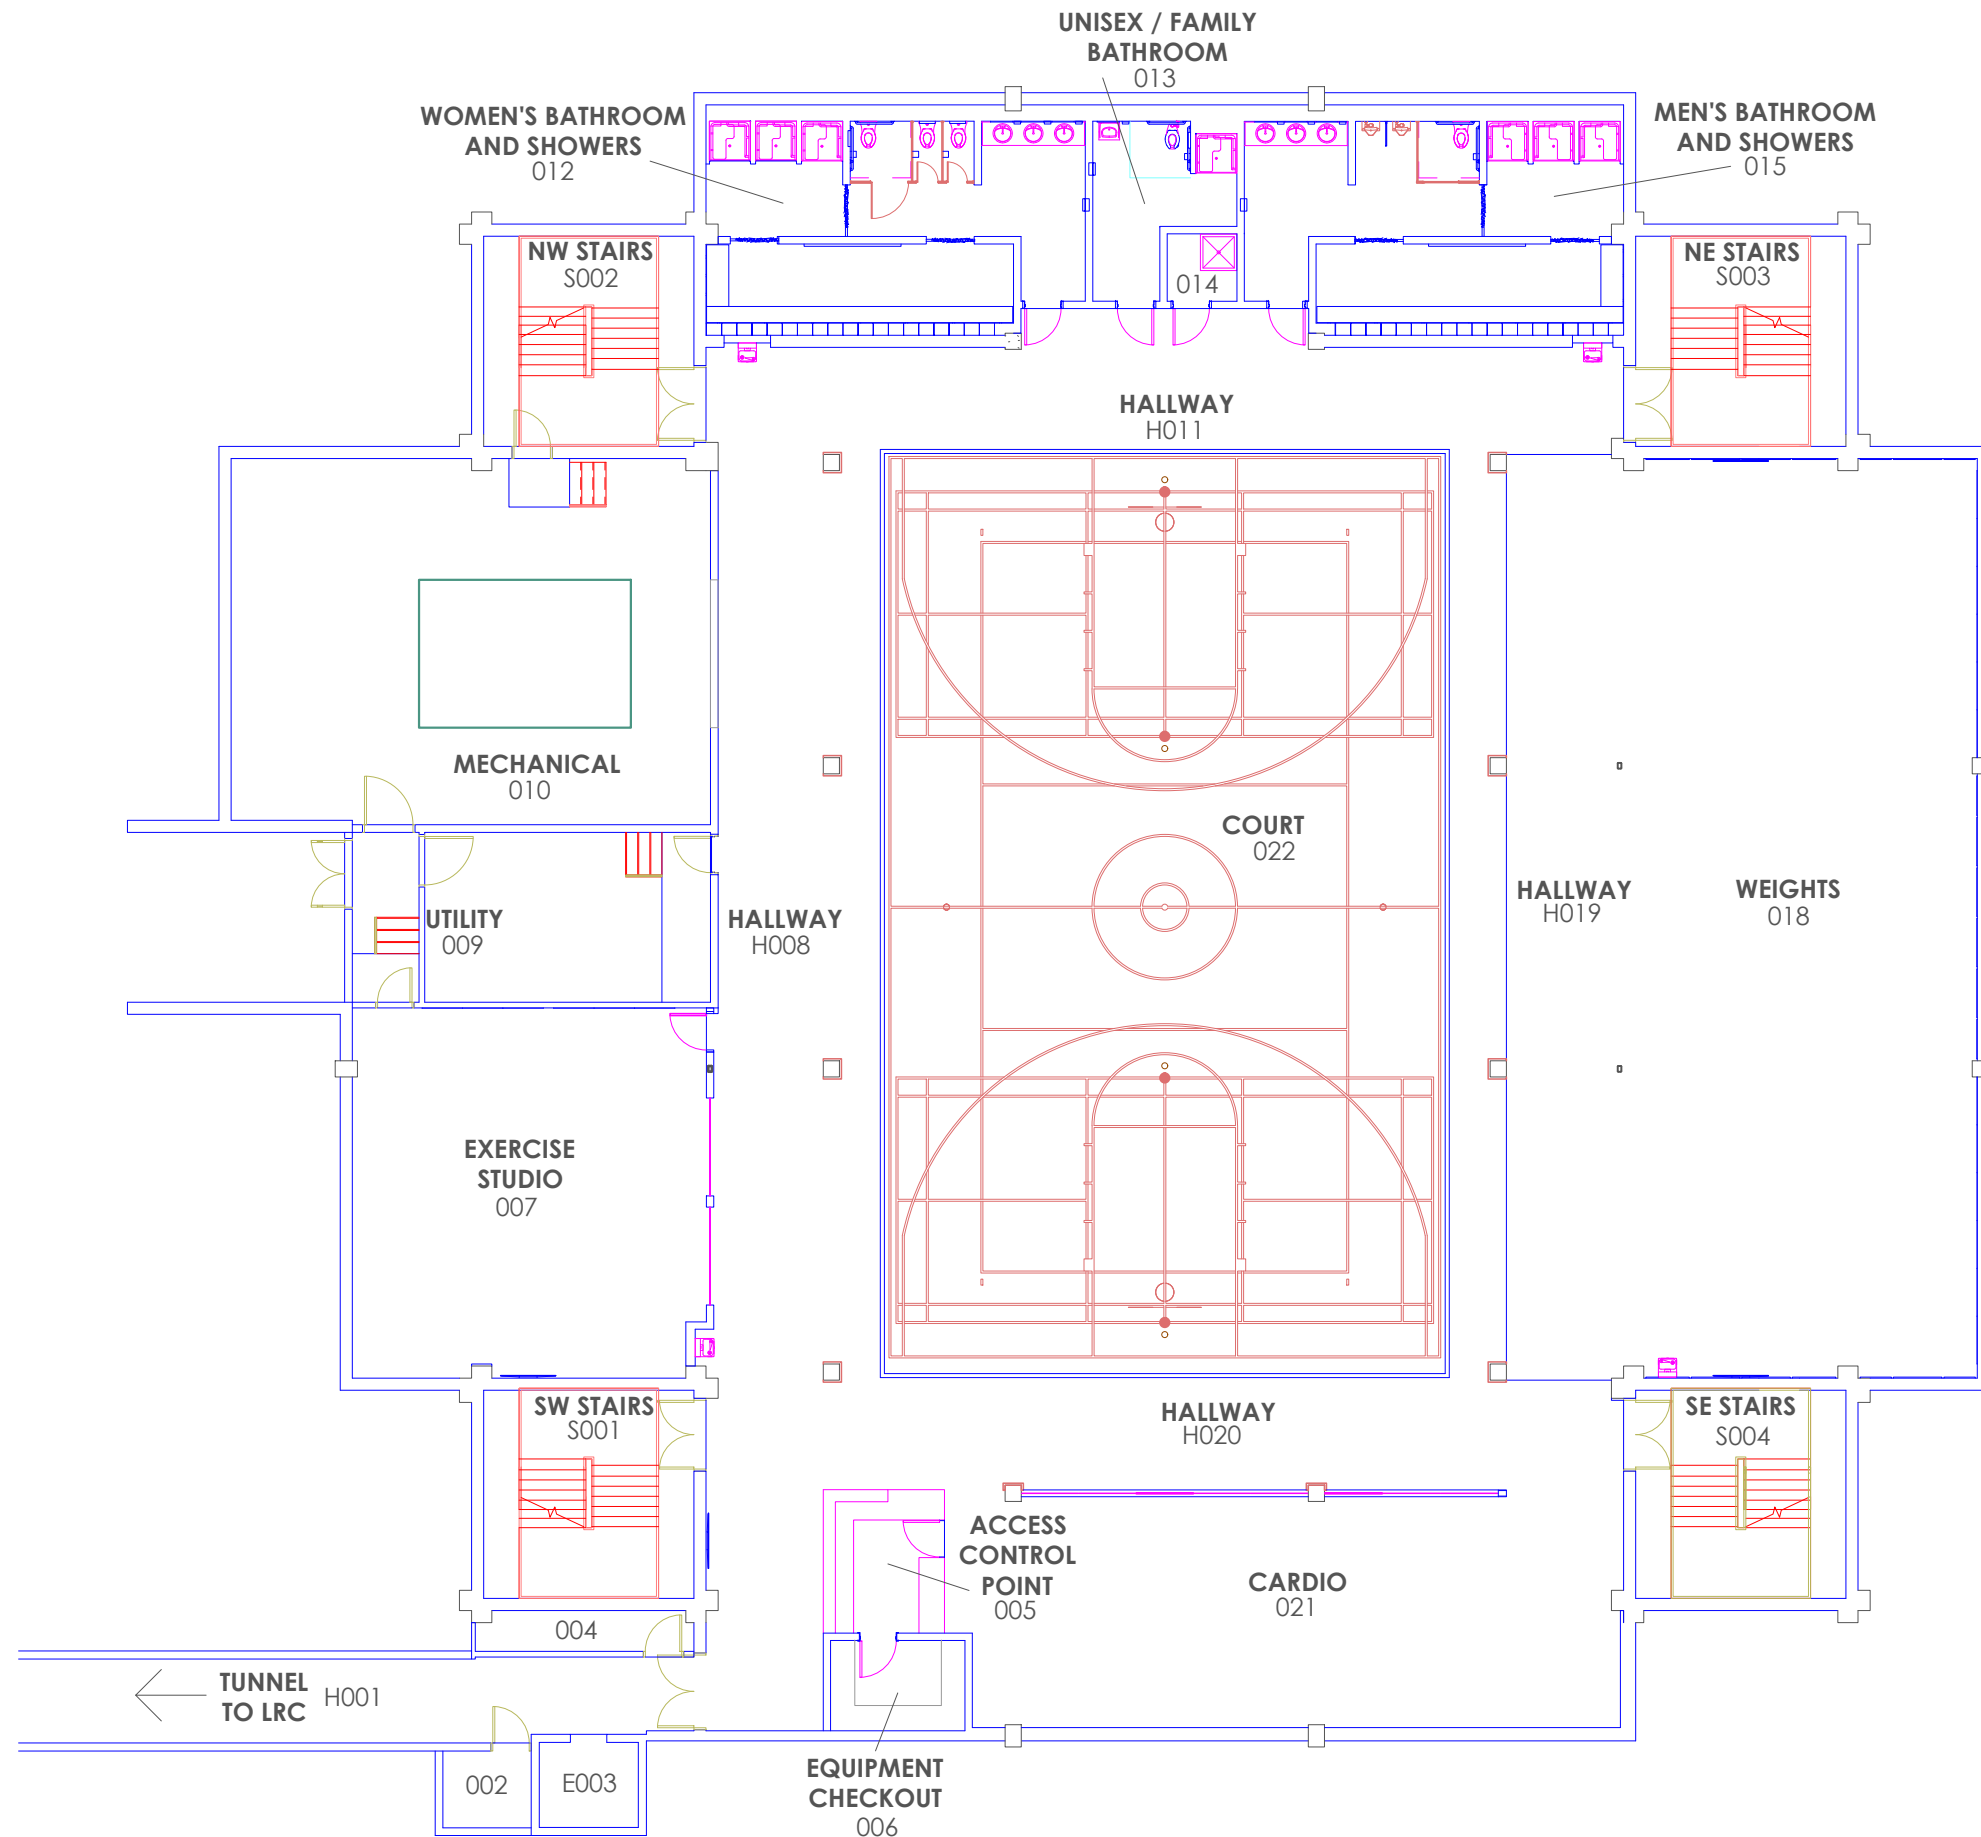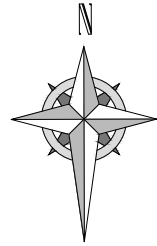



OREGON INSTITUTE OF TECHNOLOGY


Boivin Hall - First Floor


Path: (T:)_Facilities_Campus...Floor...


Prepared by: N. Armbrust

Scale: NTS

Updated: 3/8/2022

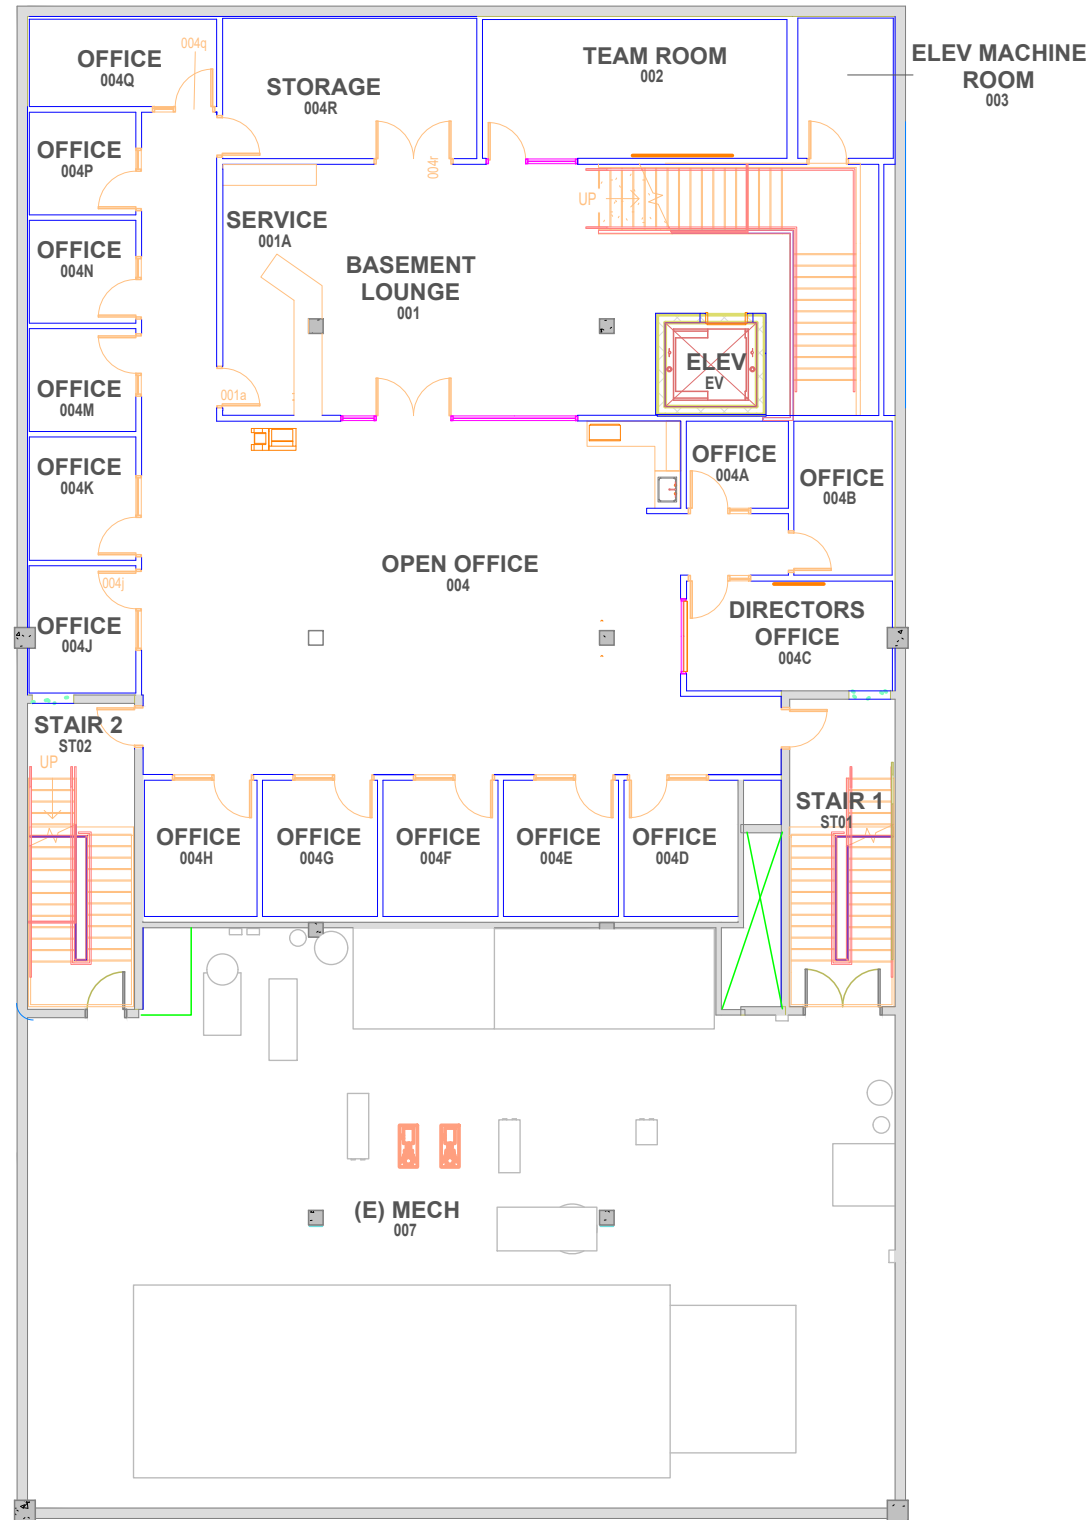

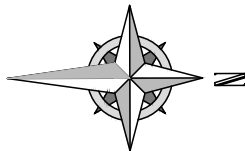

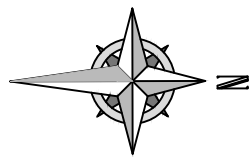



OREGON INSTITUTE OF TECHNOLOGY
CEET Building - Second Floor

Path: (T:)_Facilities_Campus...Floor...

Updated by: Nicholas Armbrust

Scale: NTS

Date: 01/18/2022

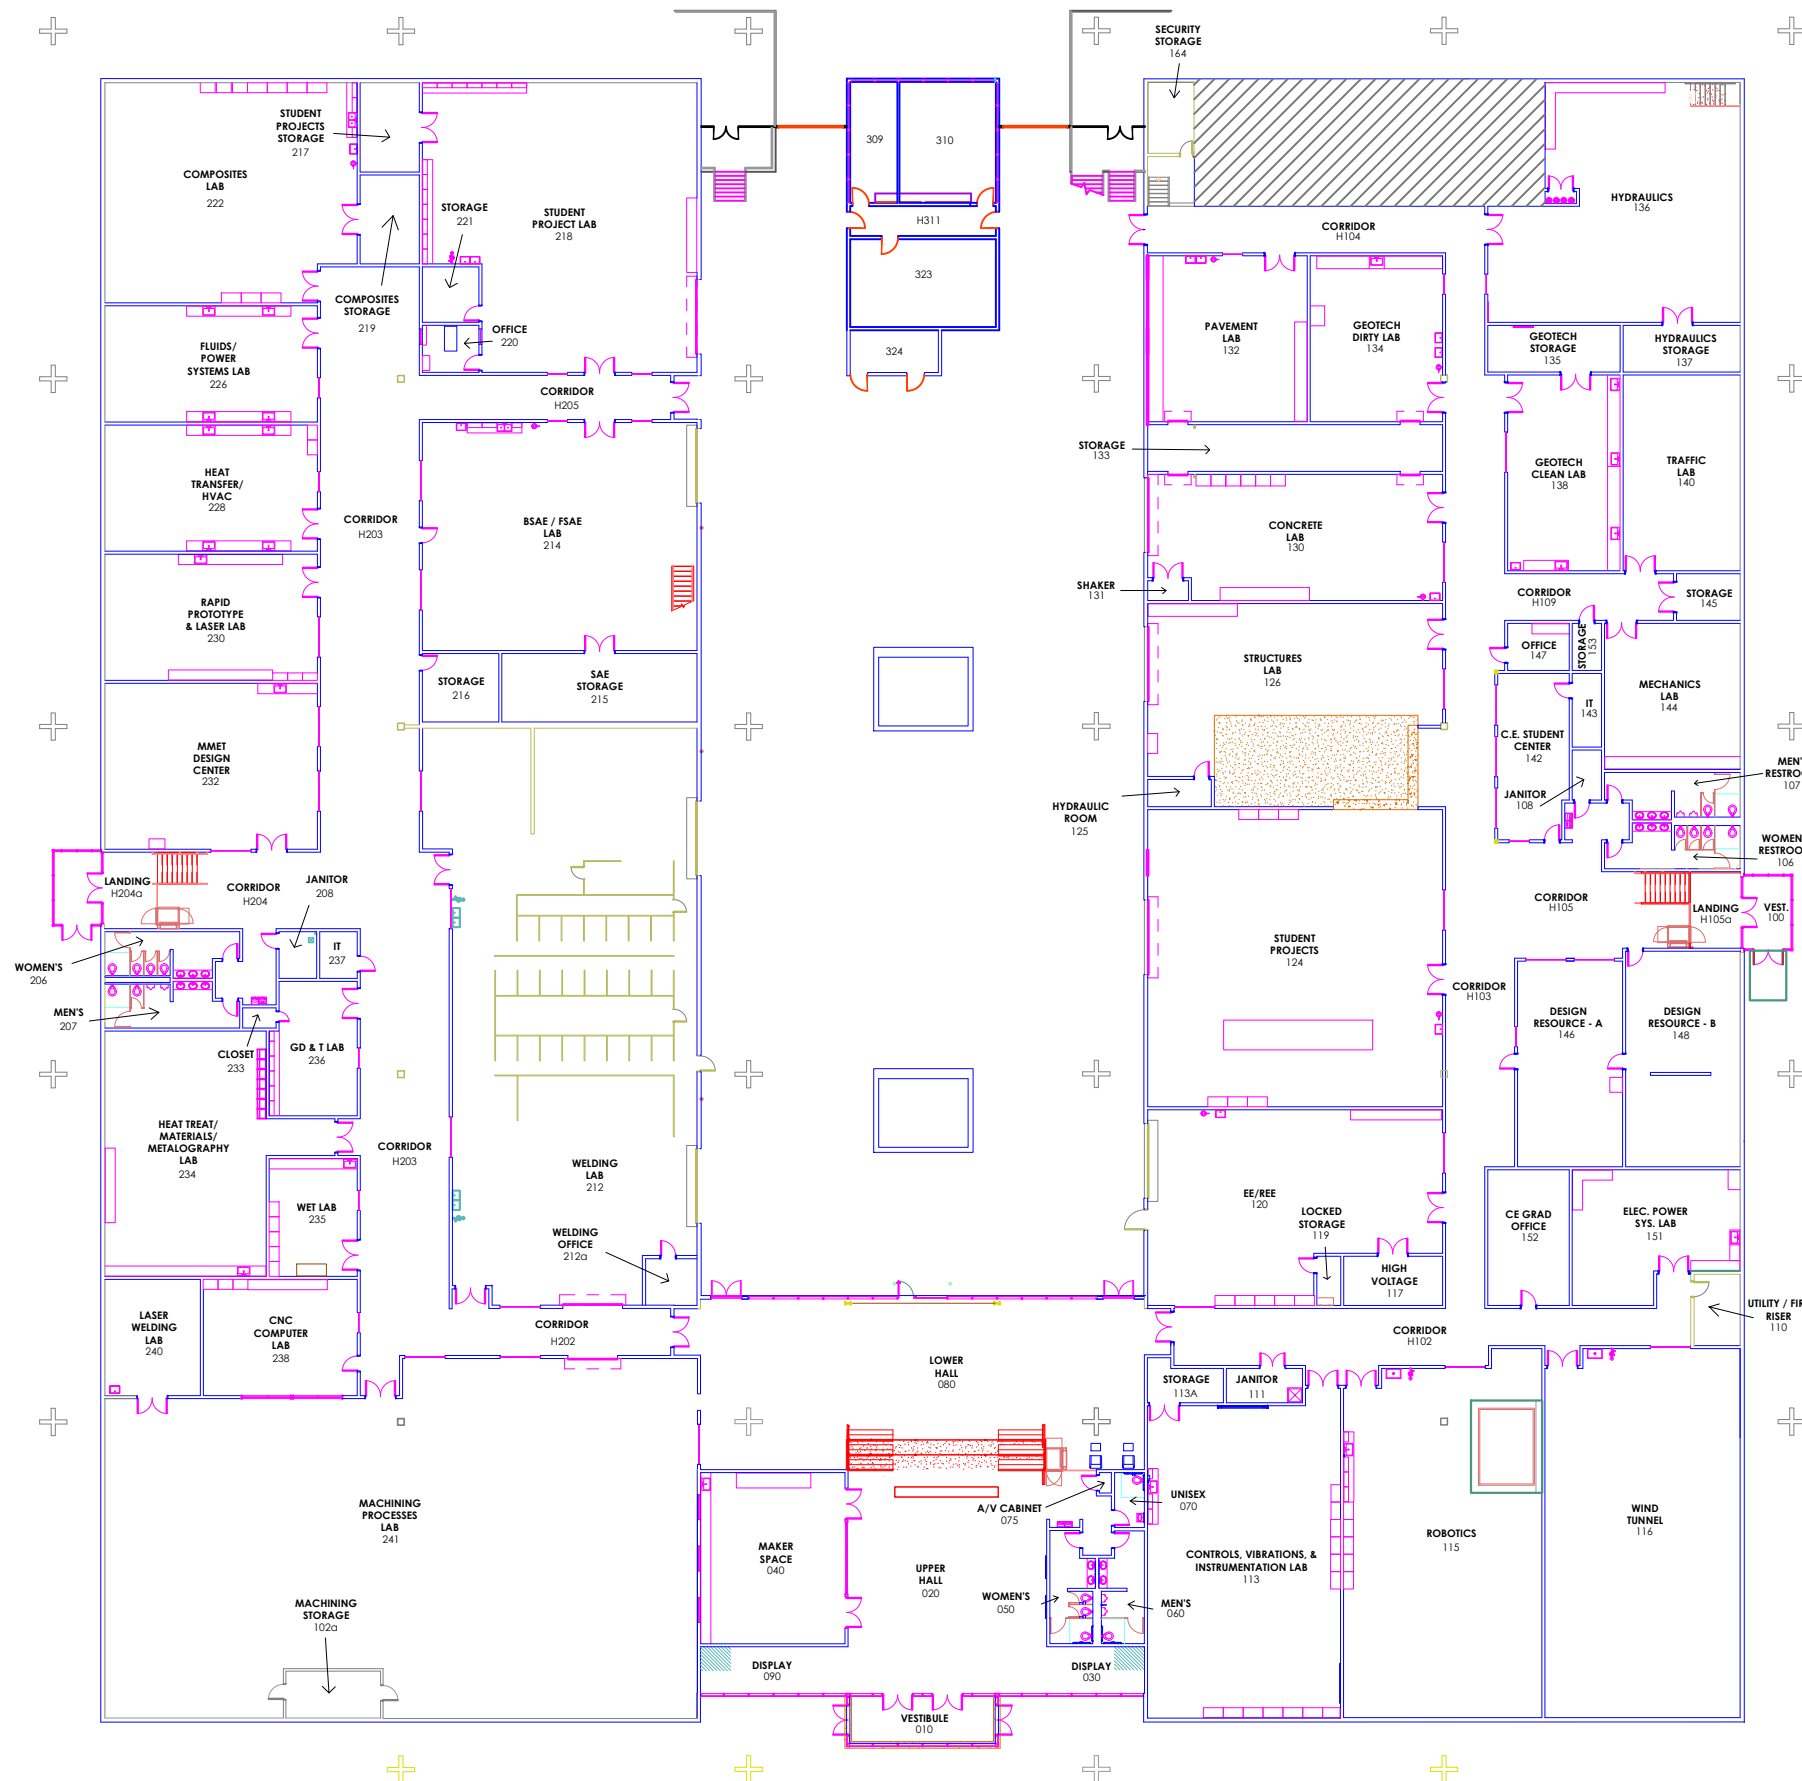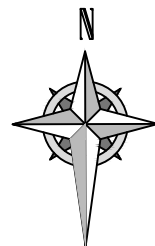

OREGON INSTITUTE OF TECHNOLOGY


Cornett Hall - First Floor and Courtyard


Path: (T:)_Facilities_Campus...Floor...


Updated by: Nicholas Armbrust


Scale: NTS


Date: 02/10/2022

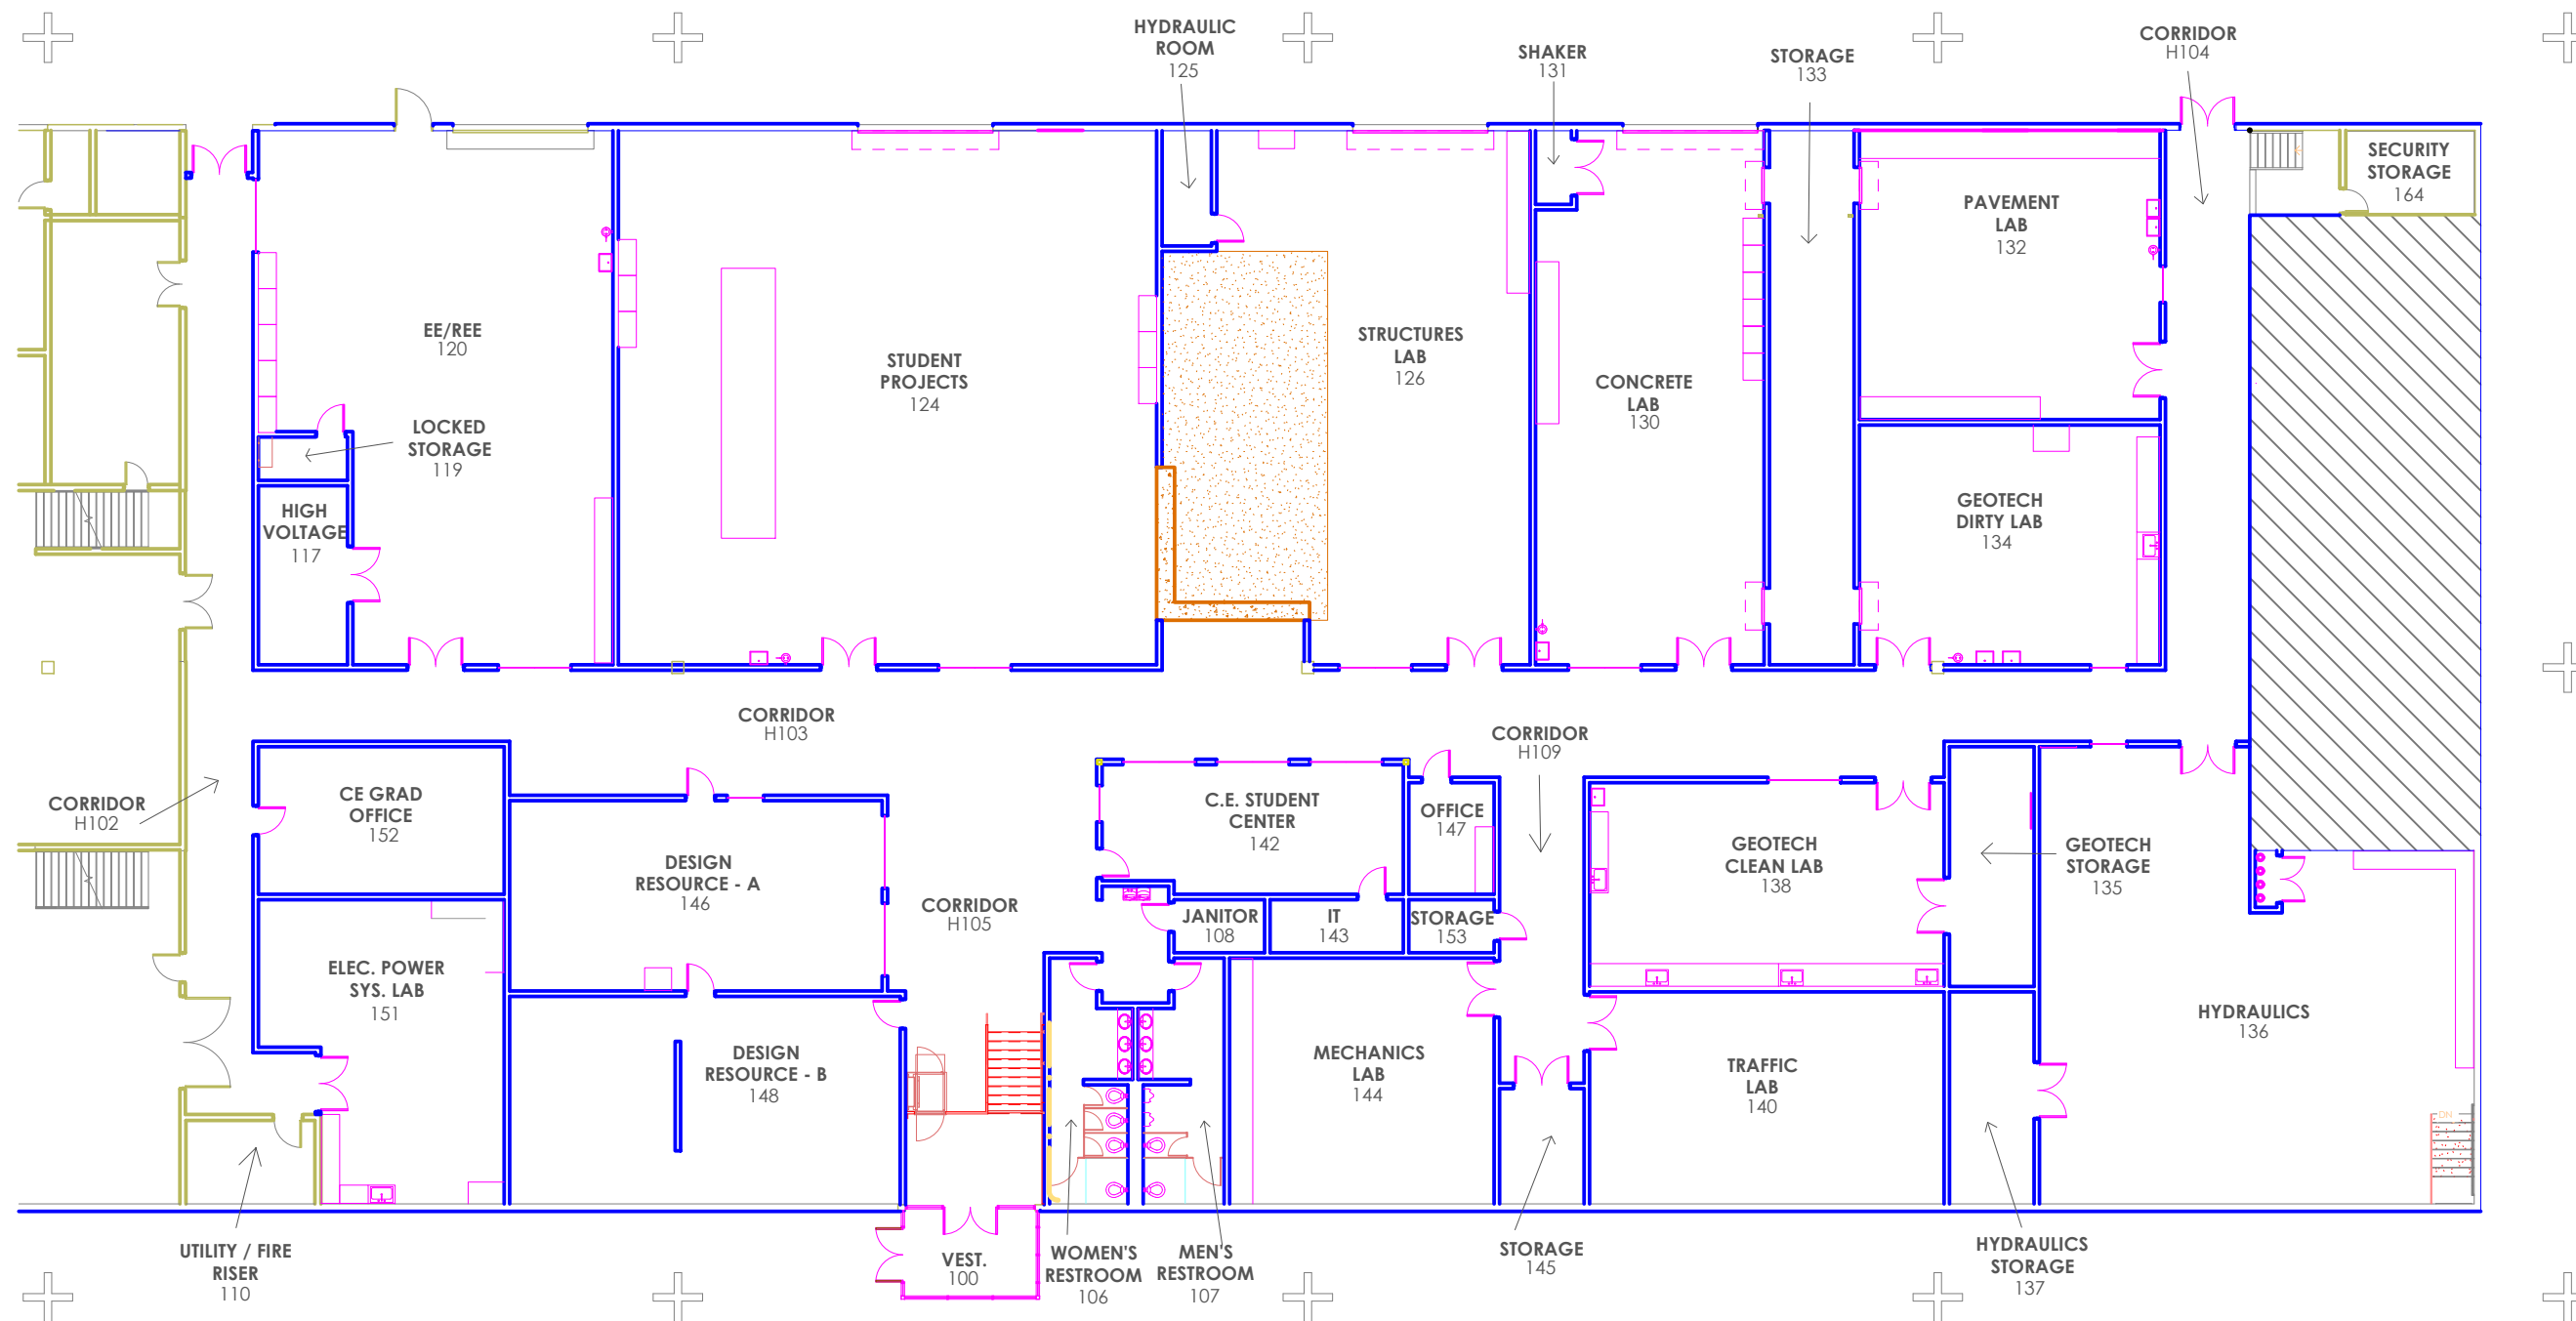

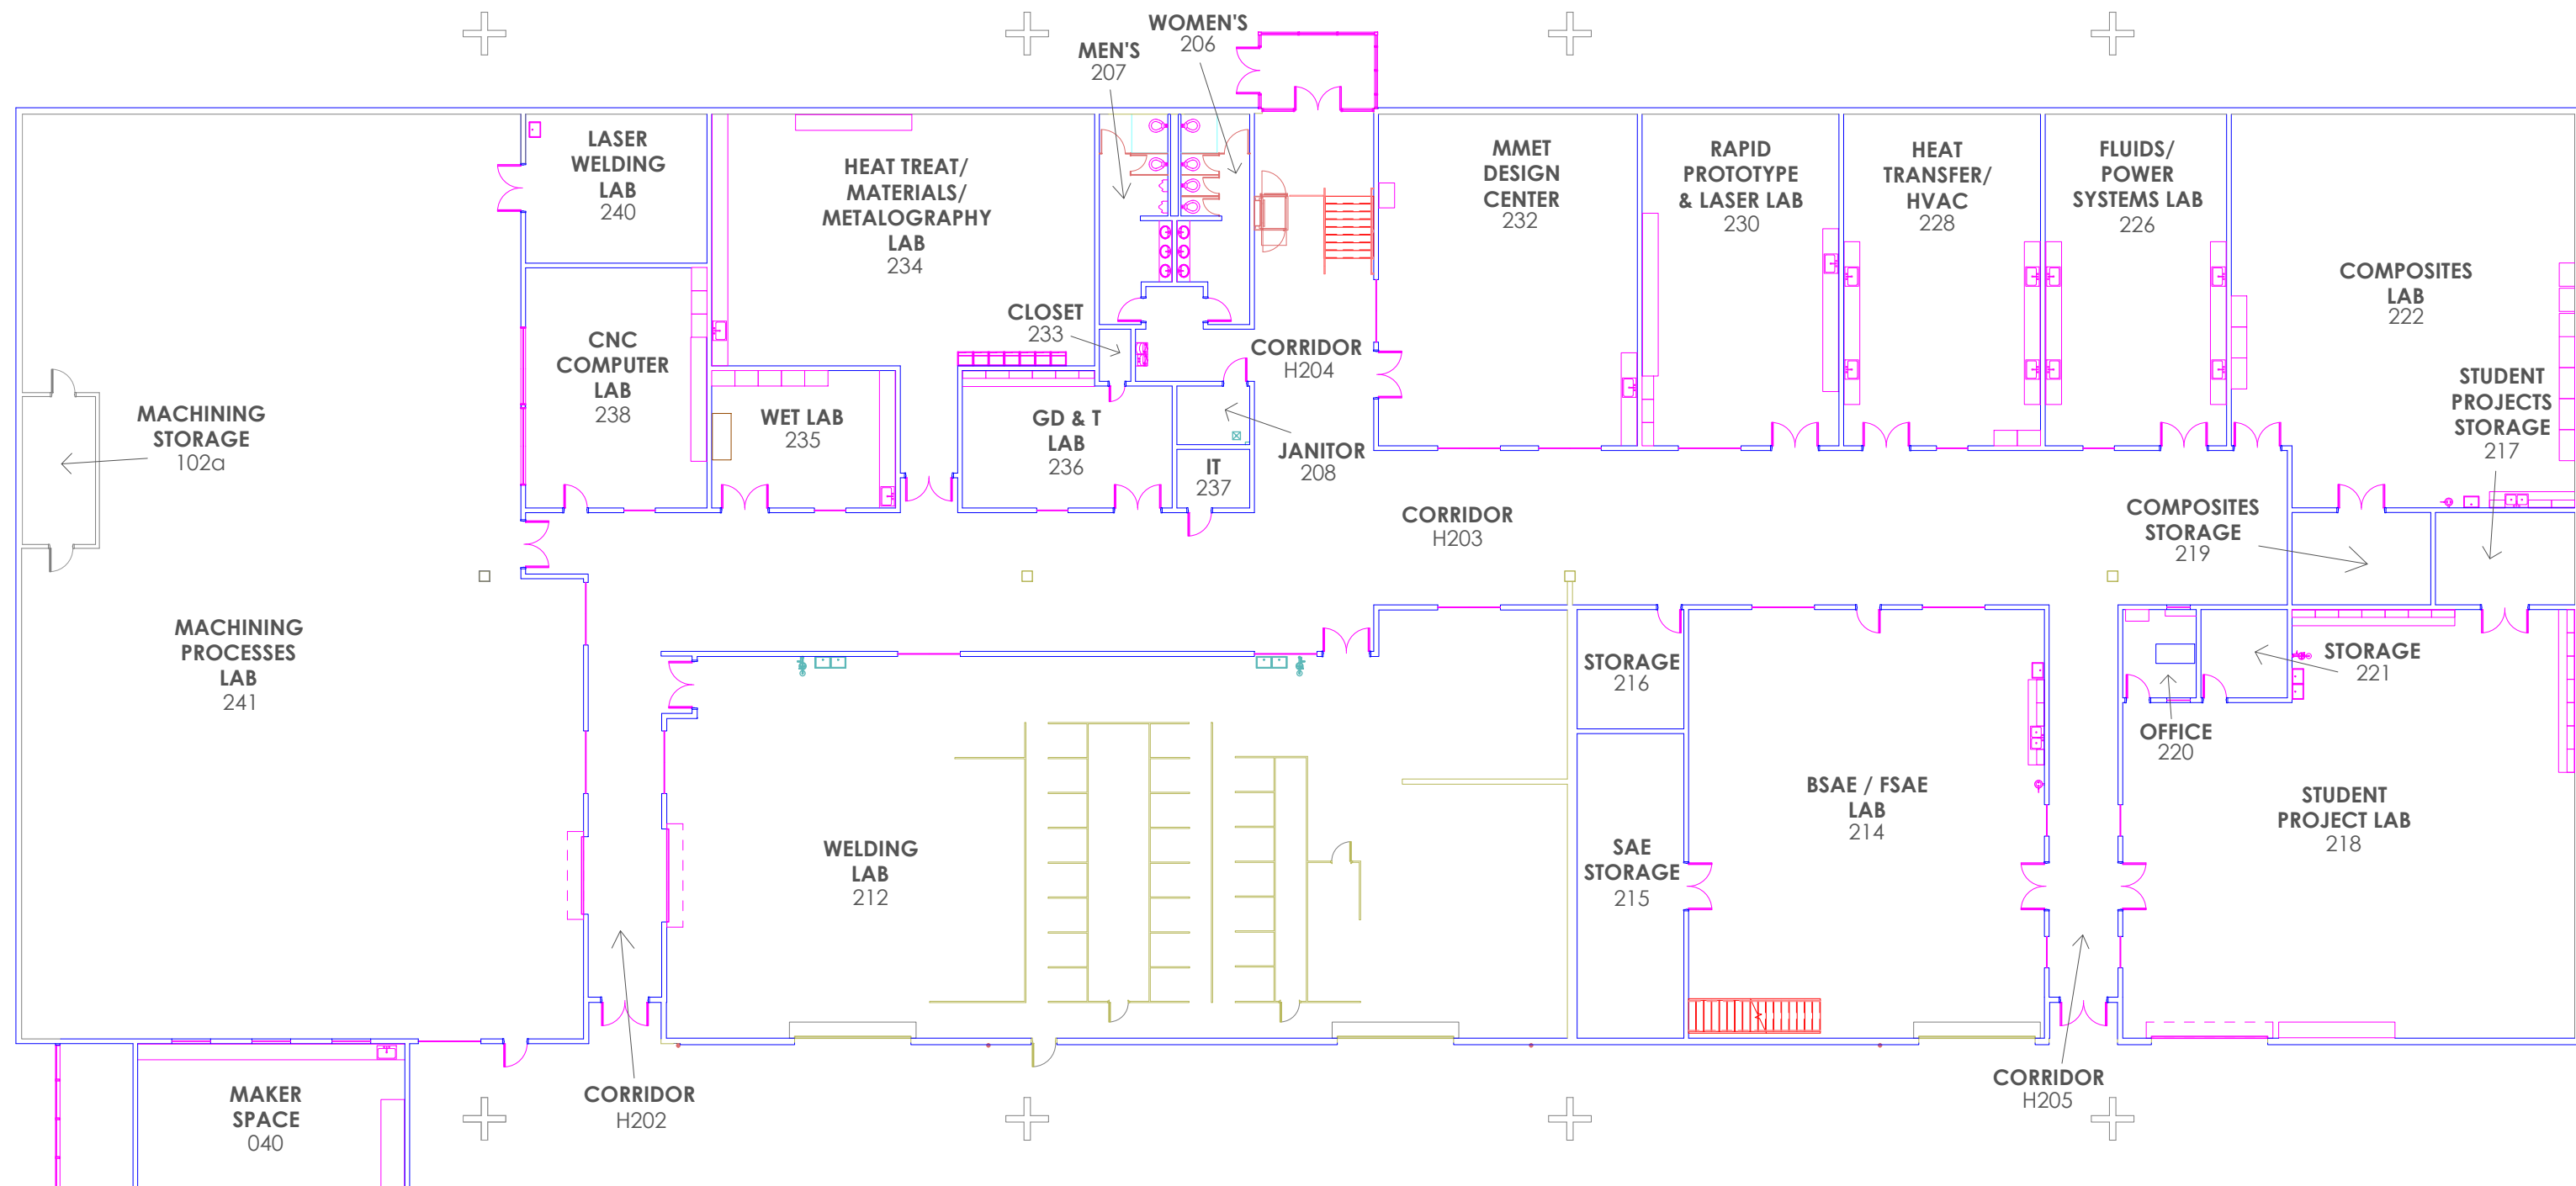

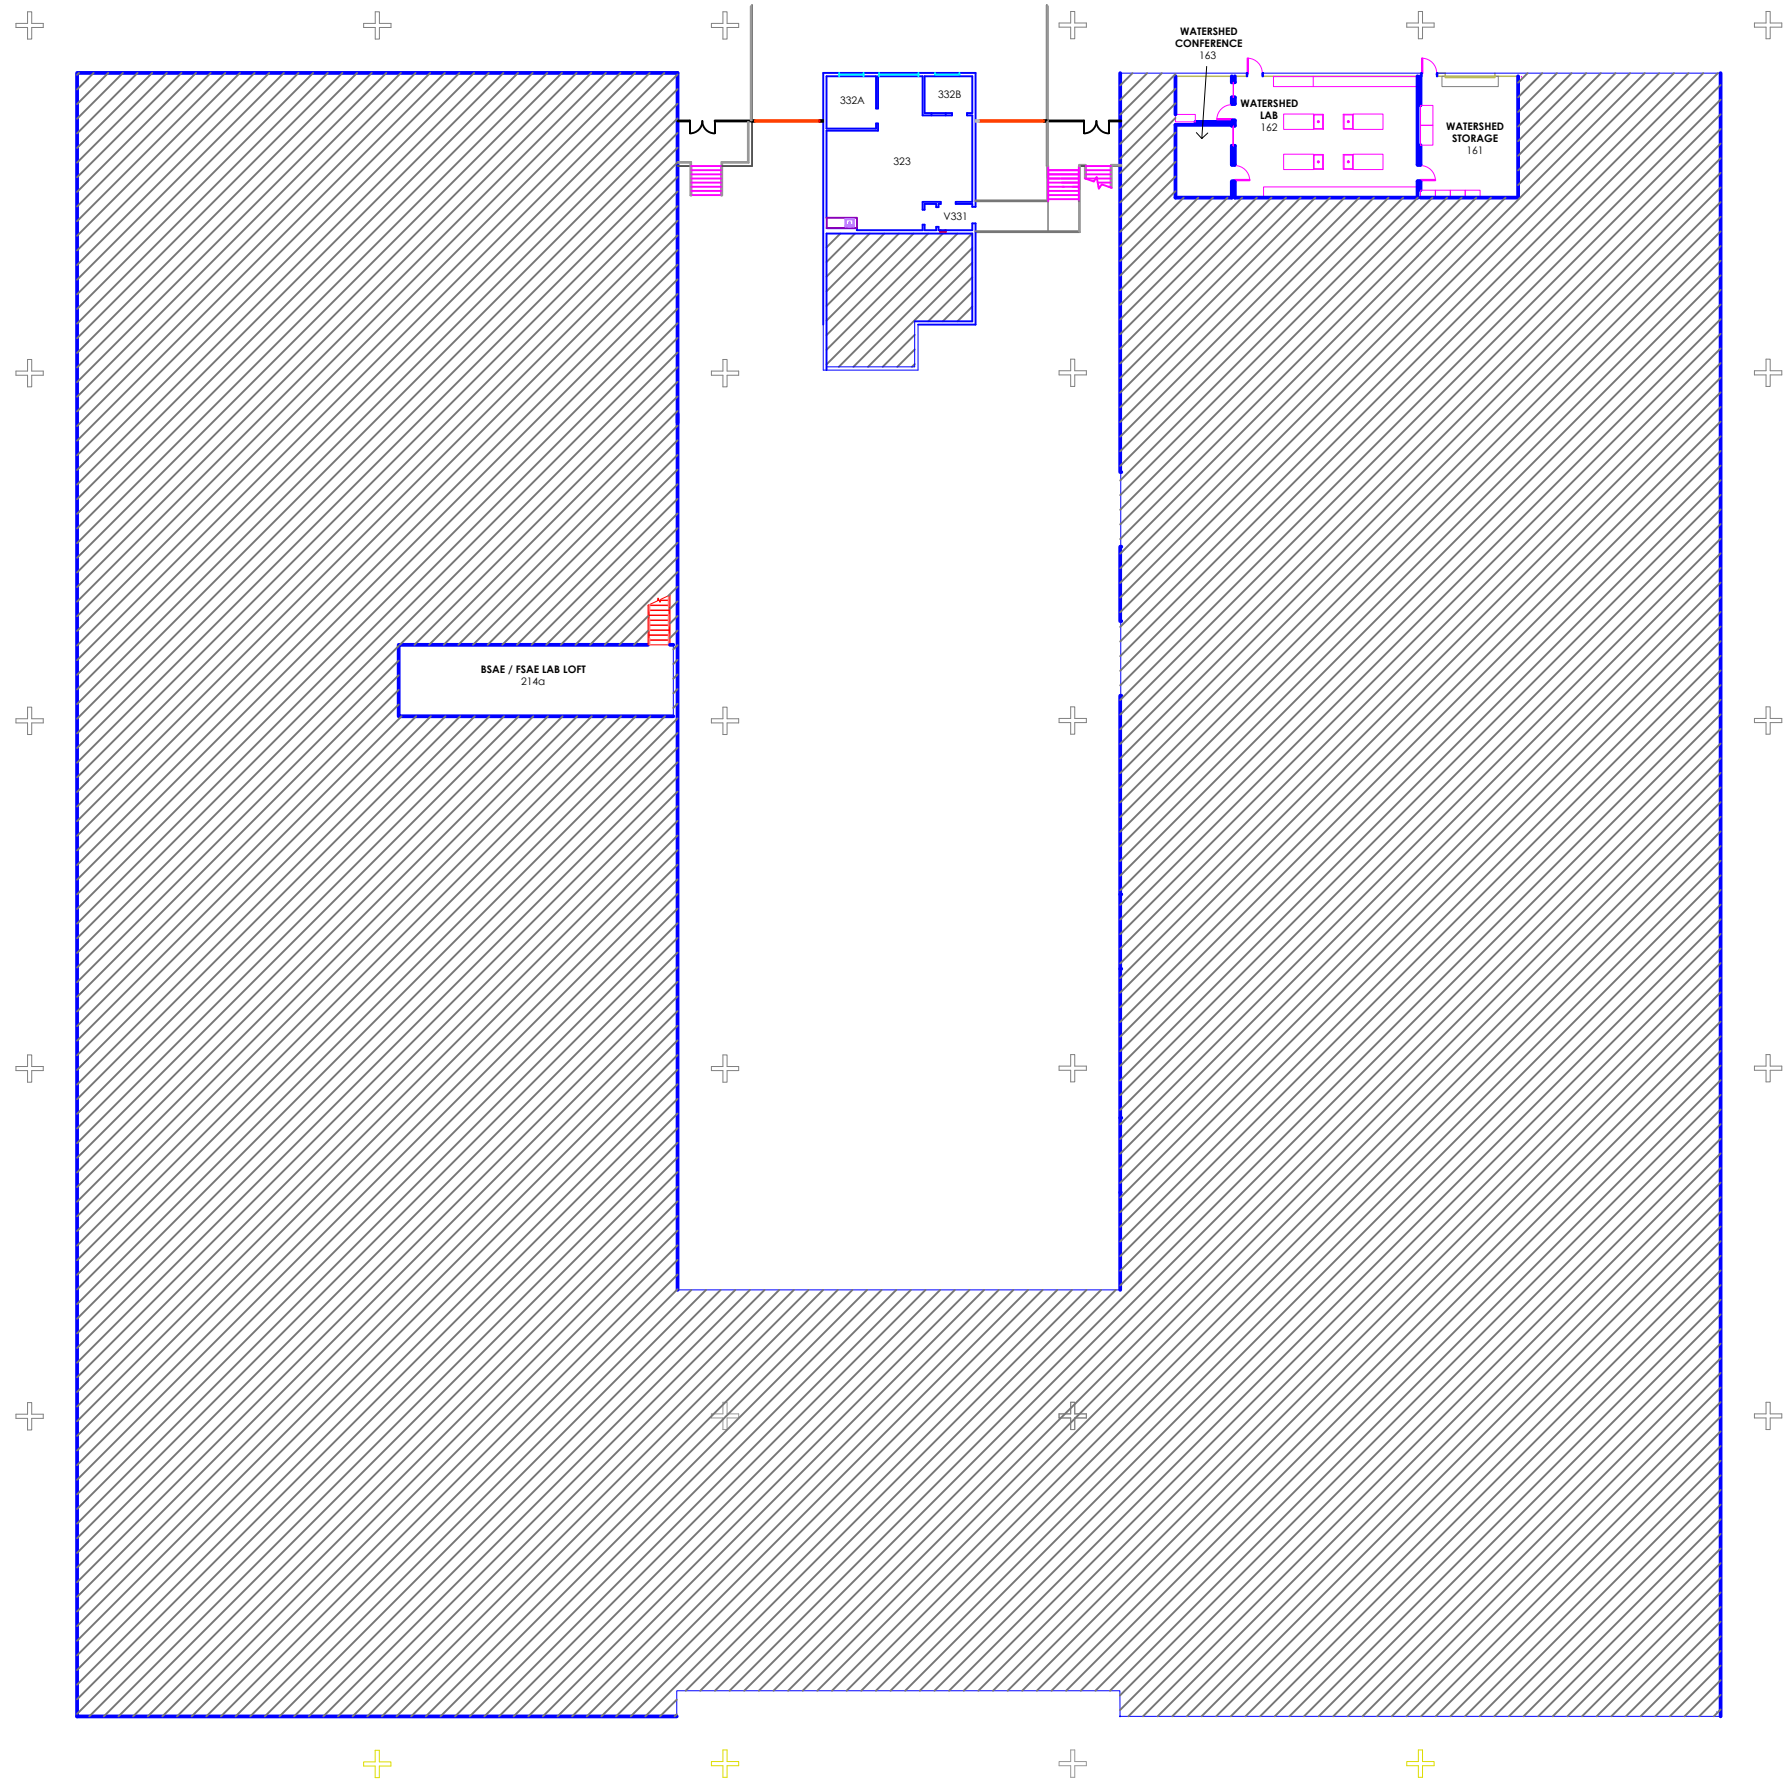

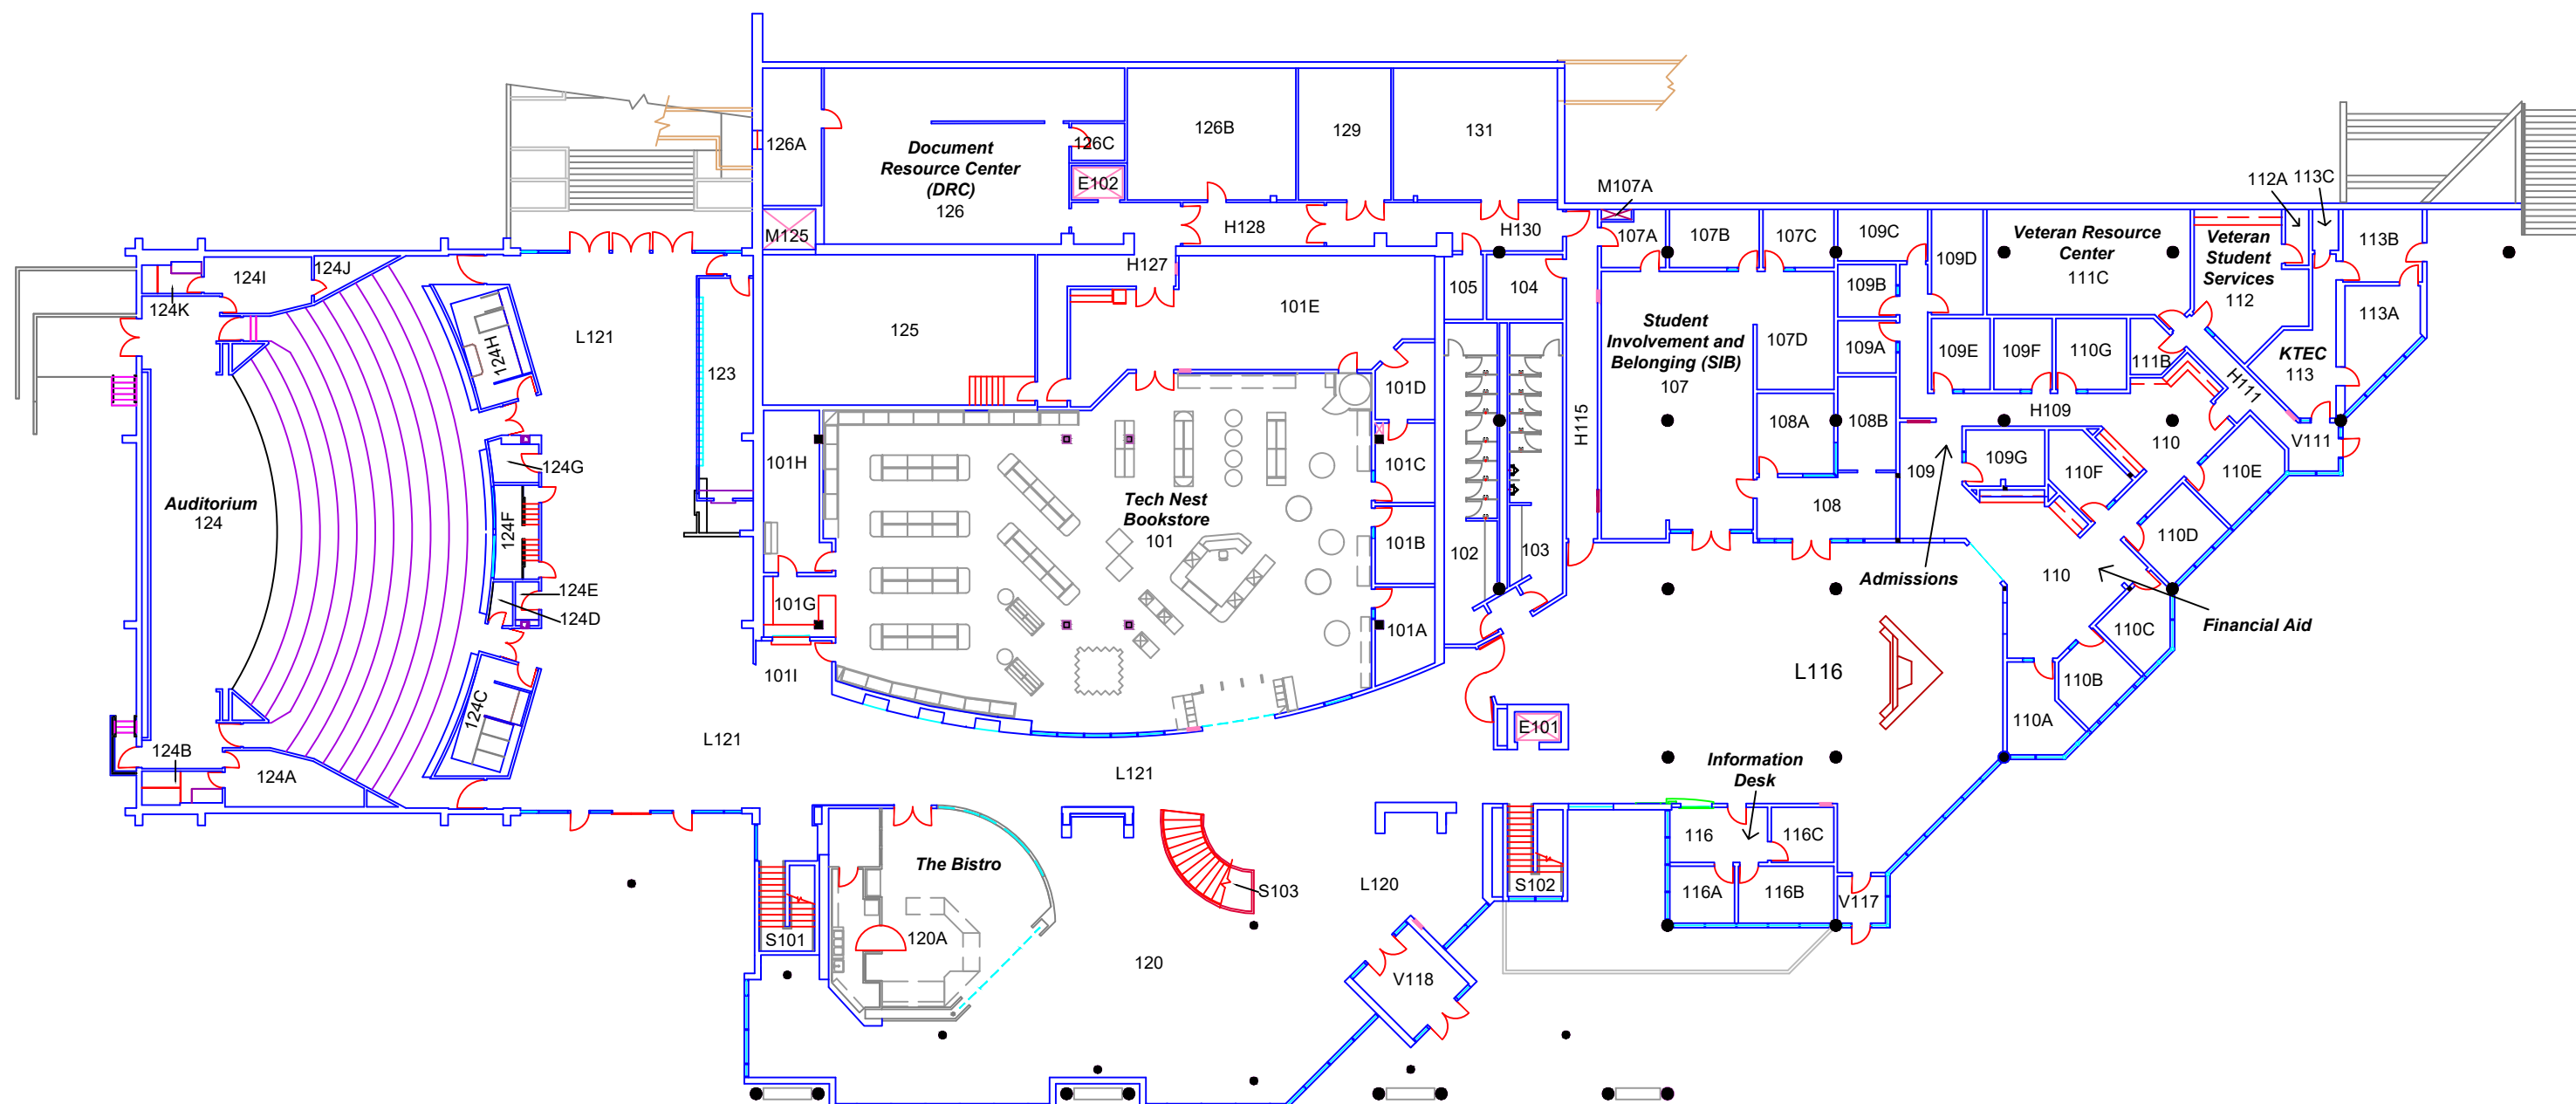

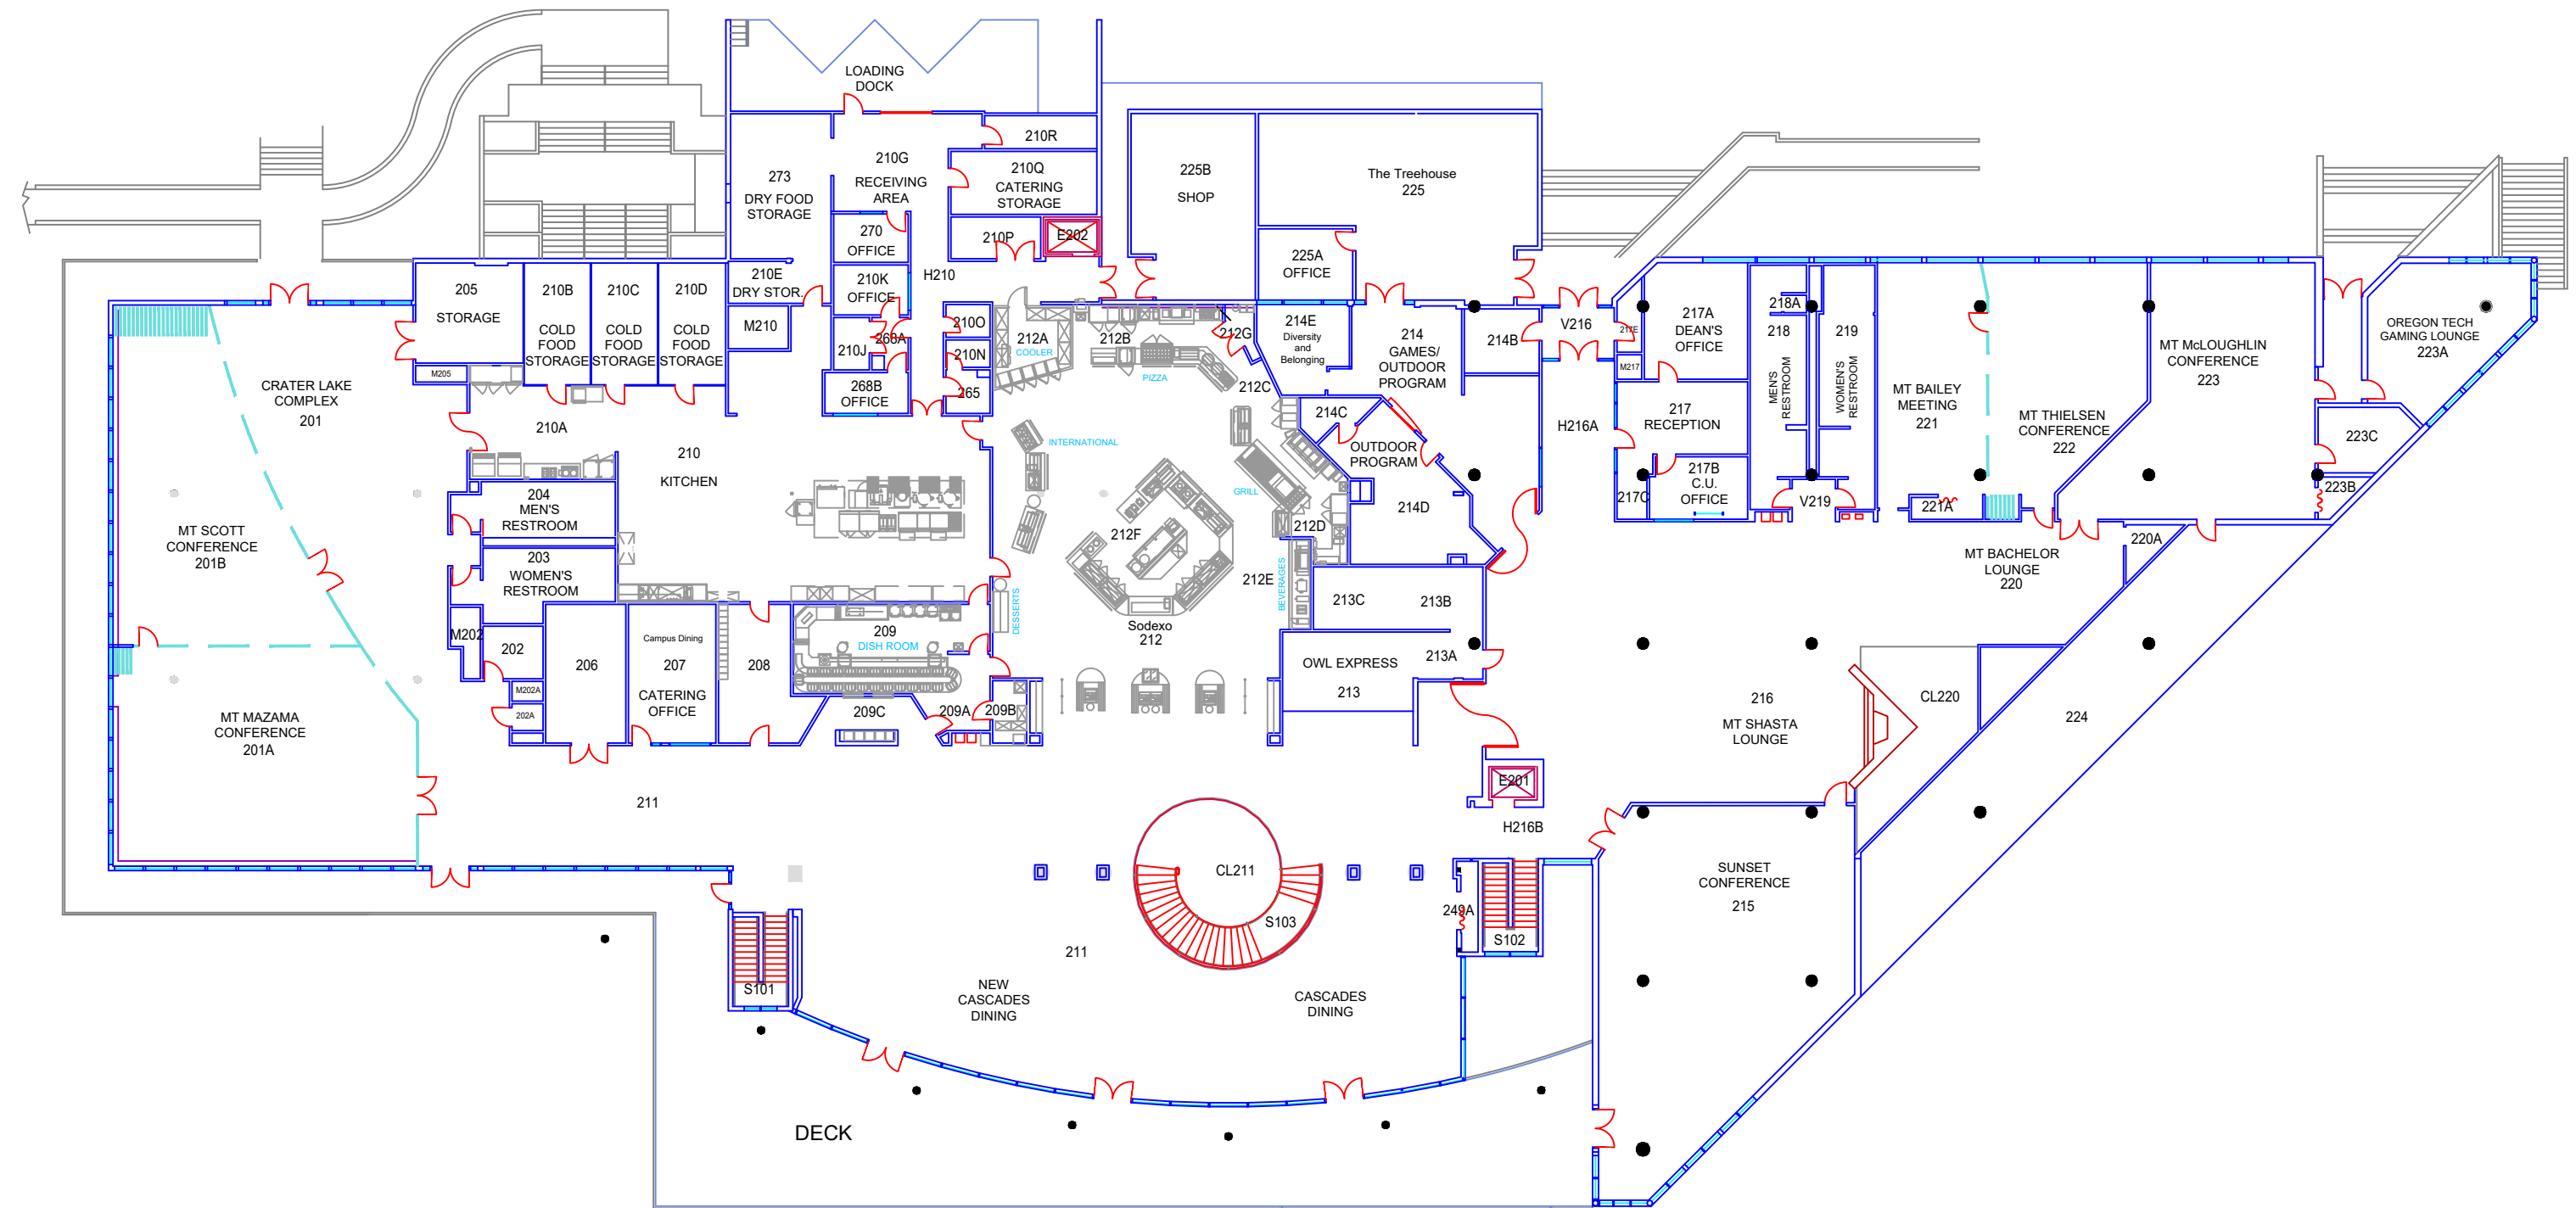

OREGON INSTITUTE OF TECHNOLOGY


College Union - Second Floor



Path: (T:)_Facilities_Campus...Floor...



Updated by: Nick Armbrust


Scale: NTS



Date: 02/10/2022

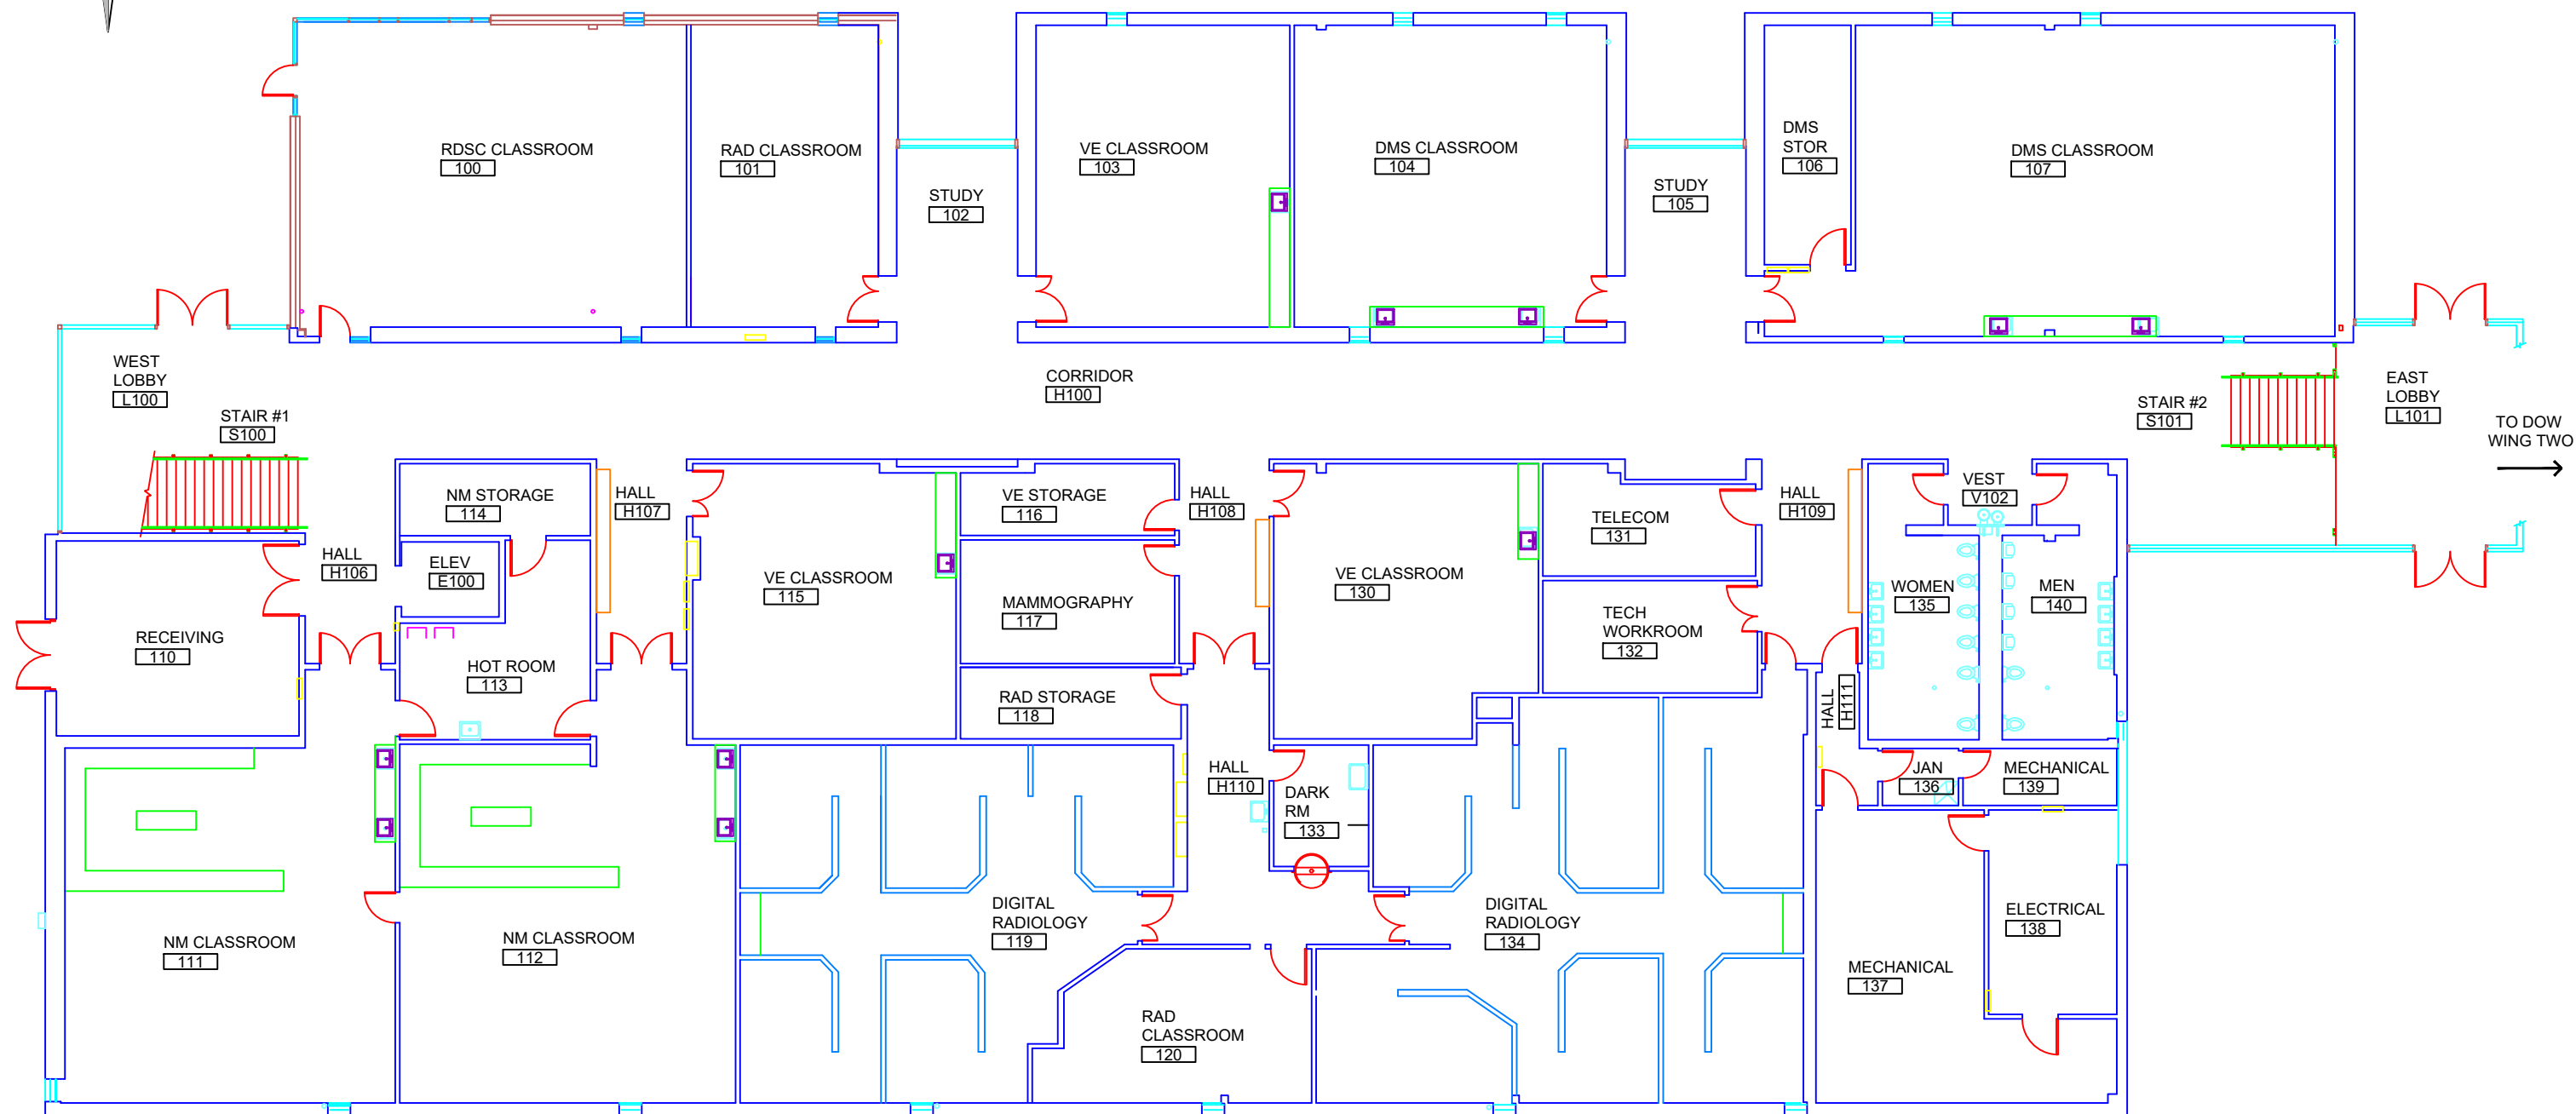


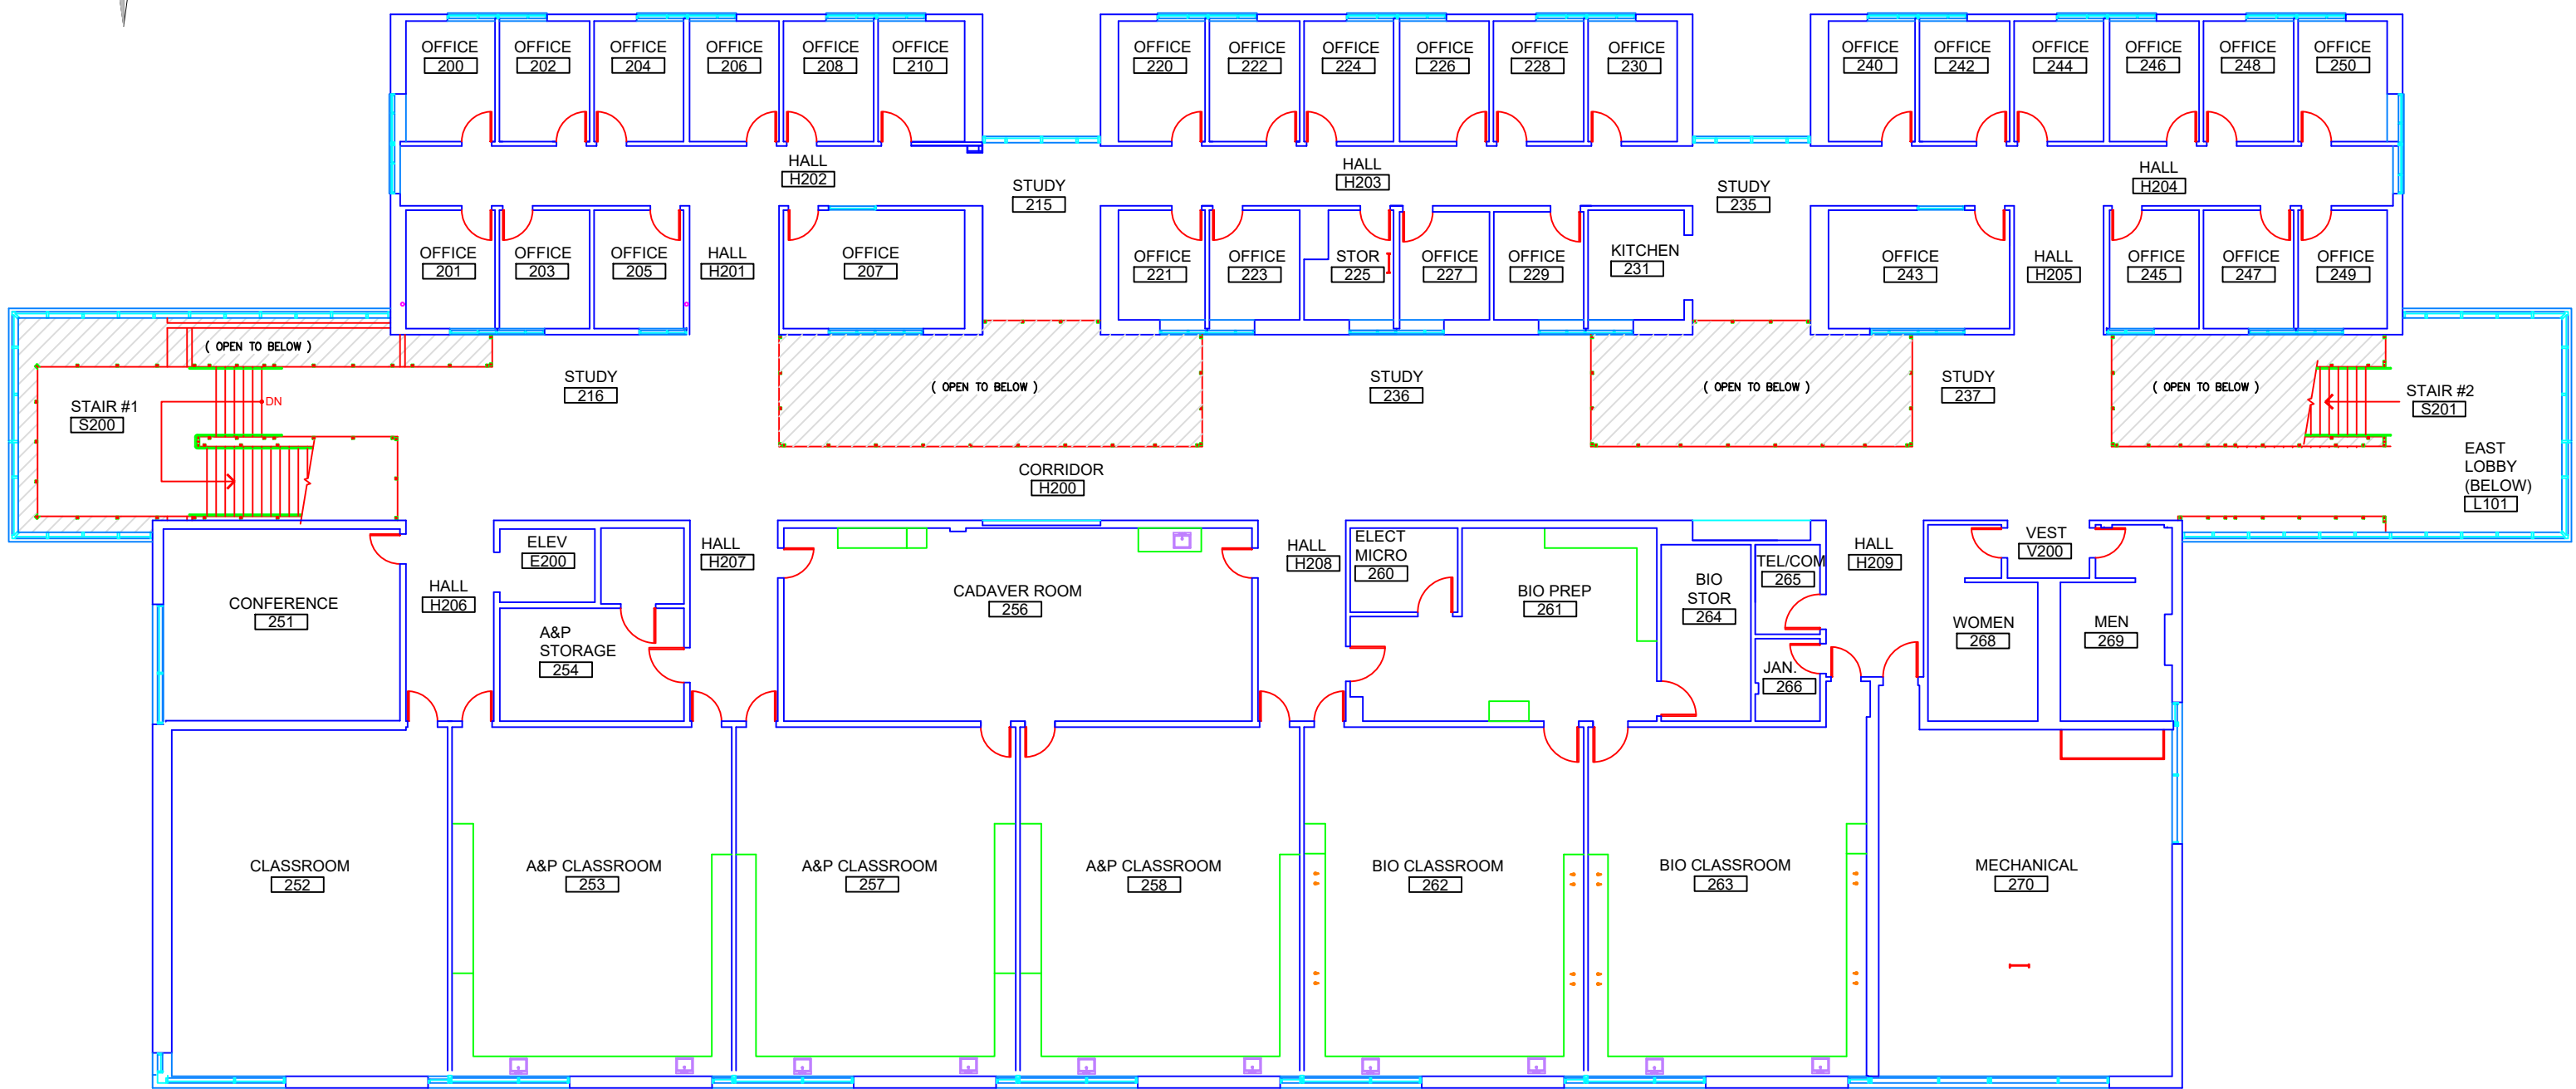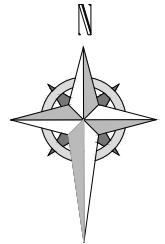


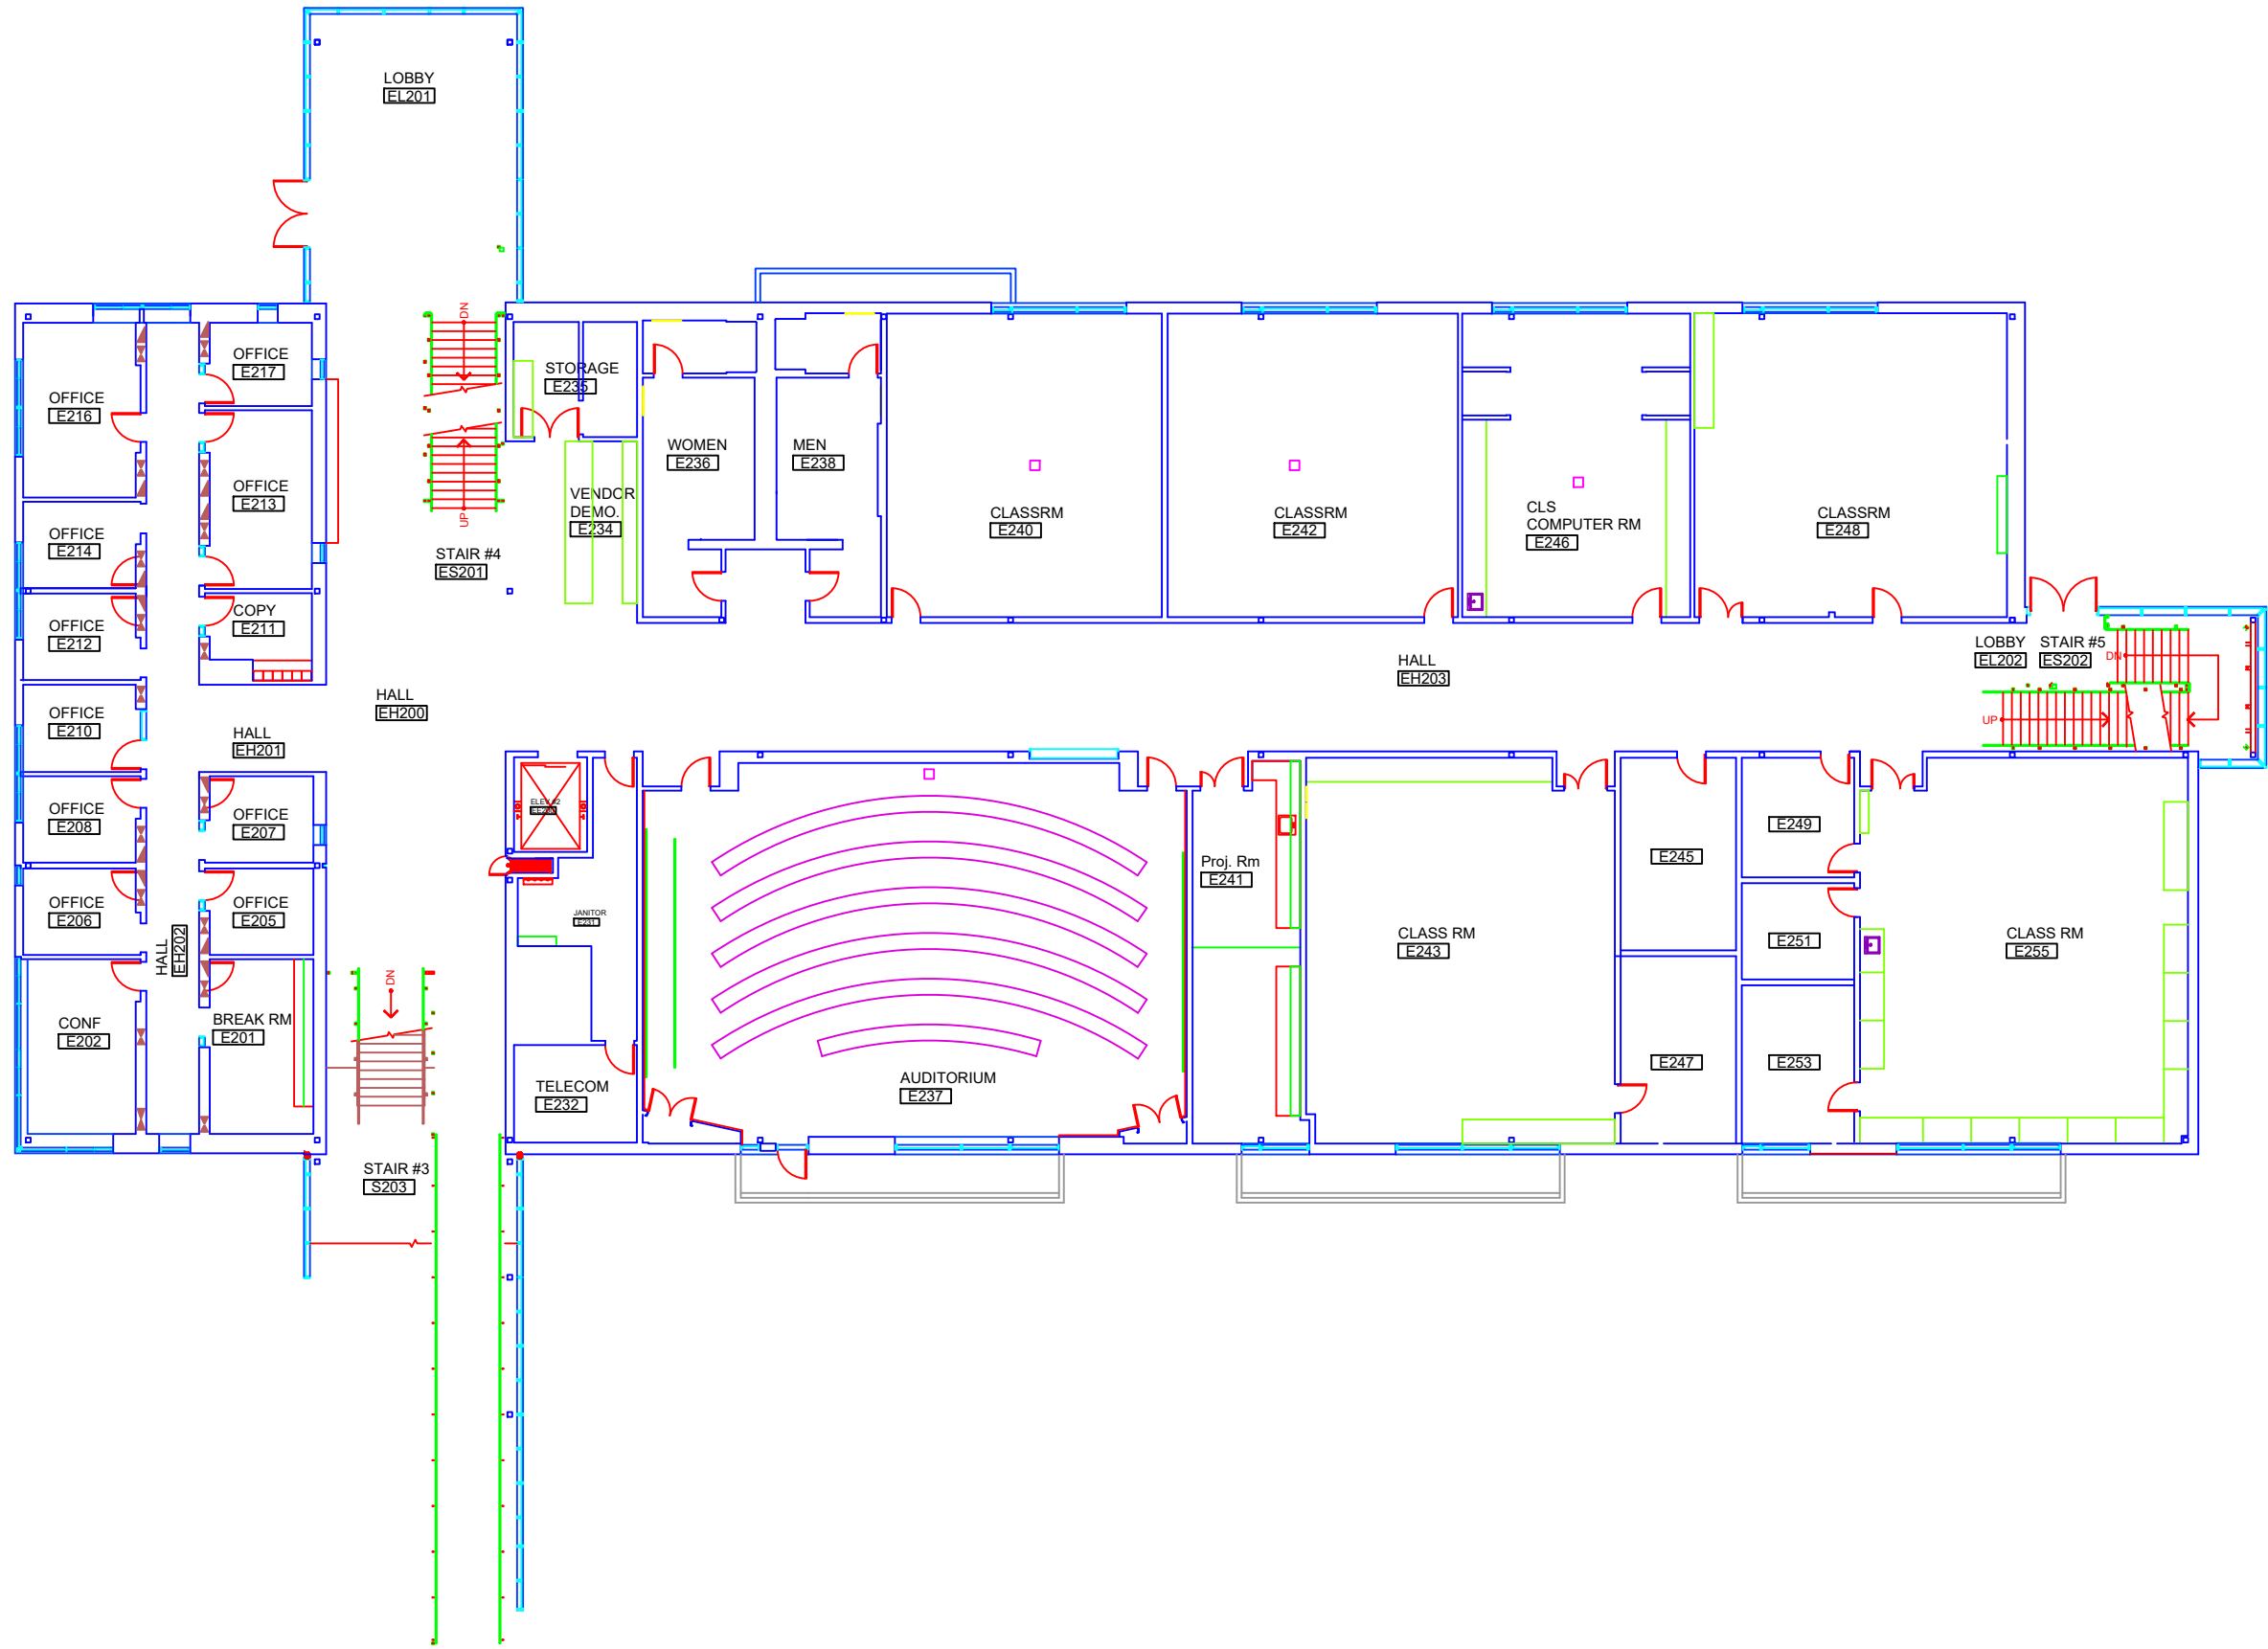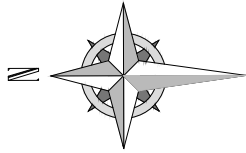


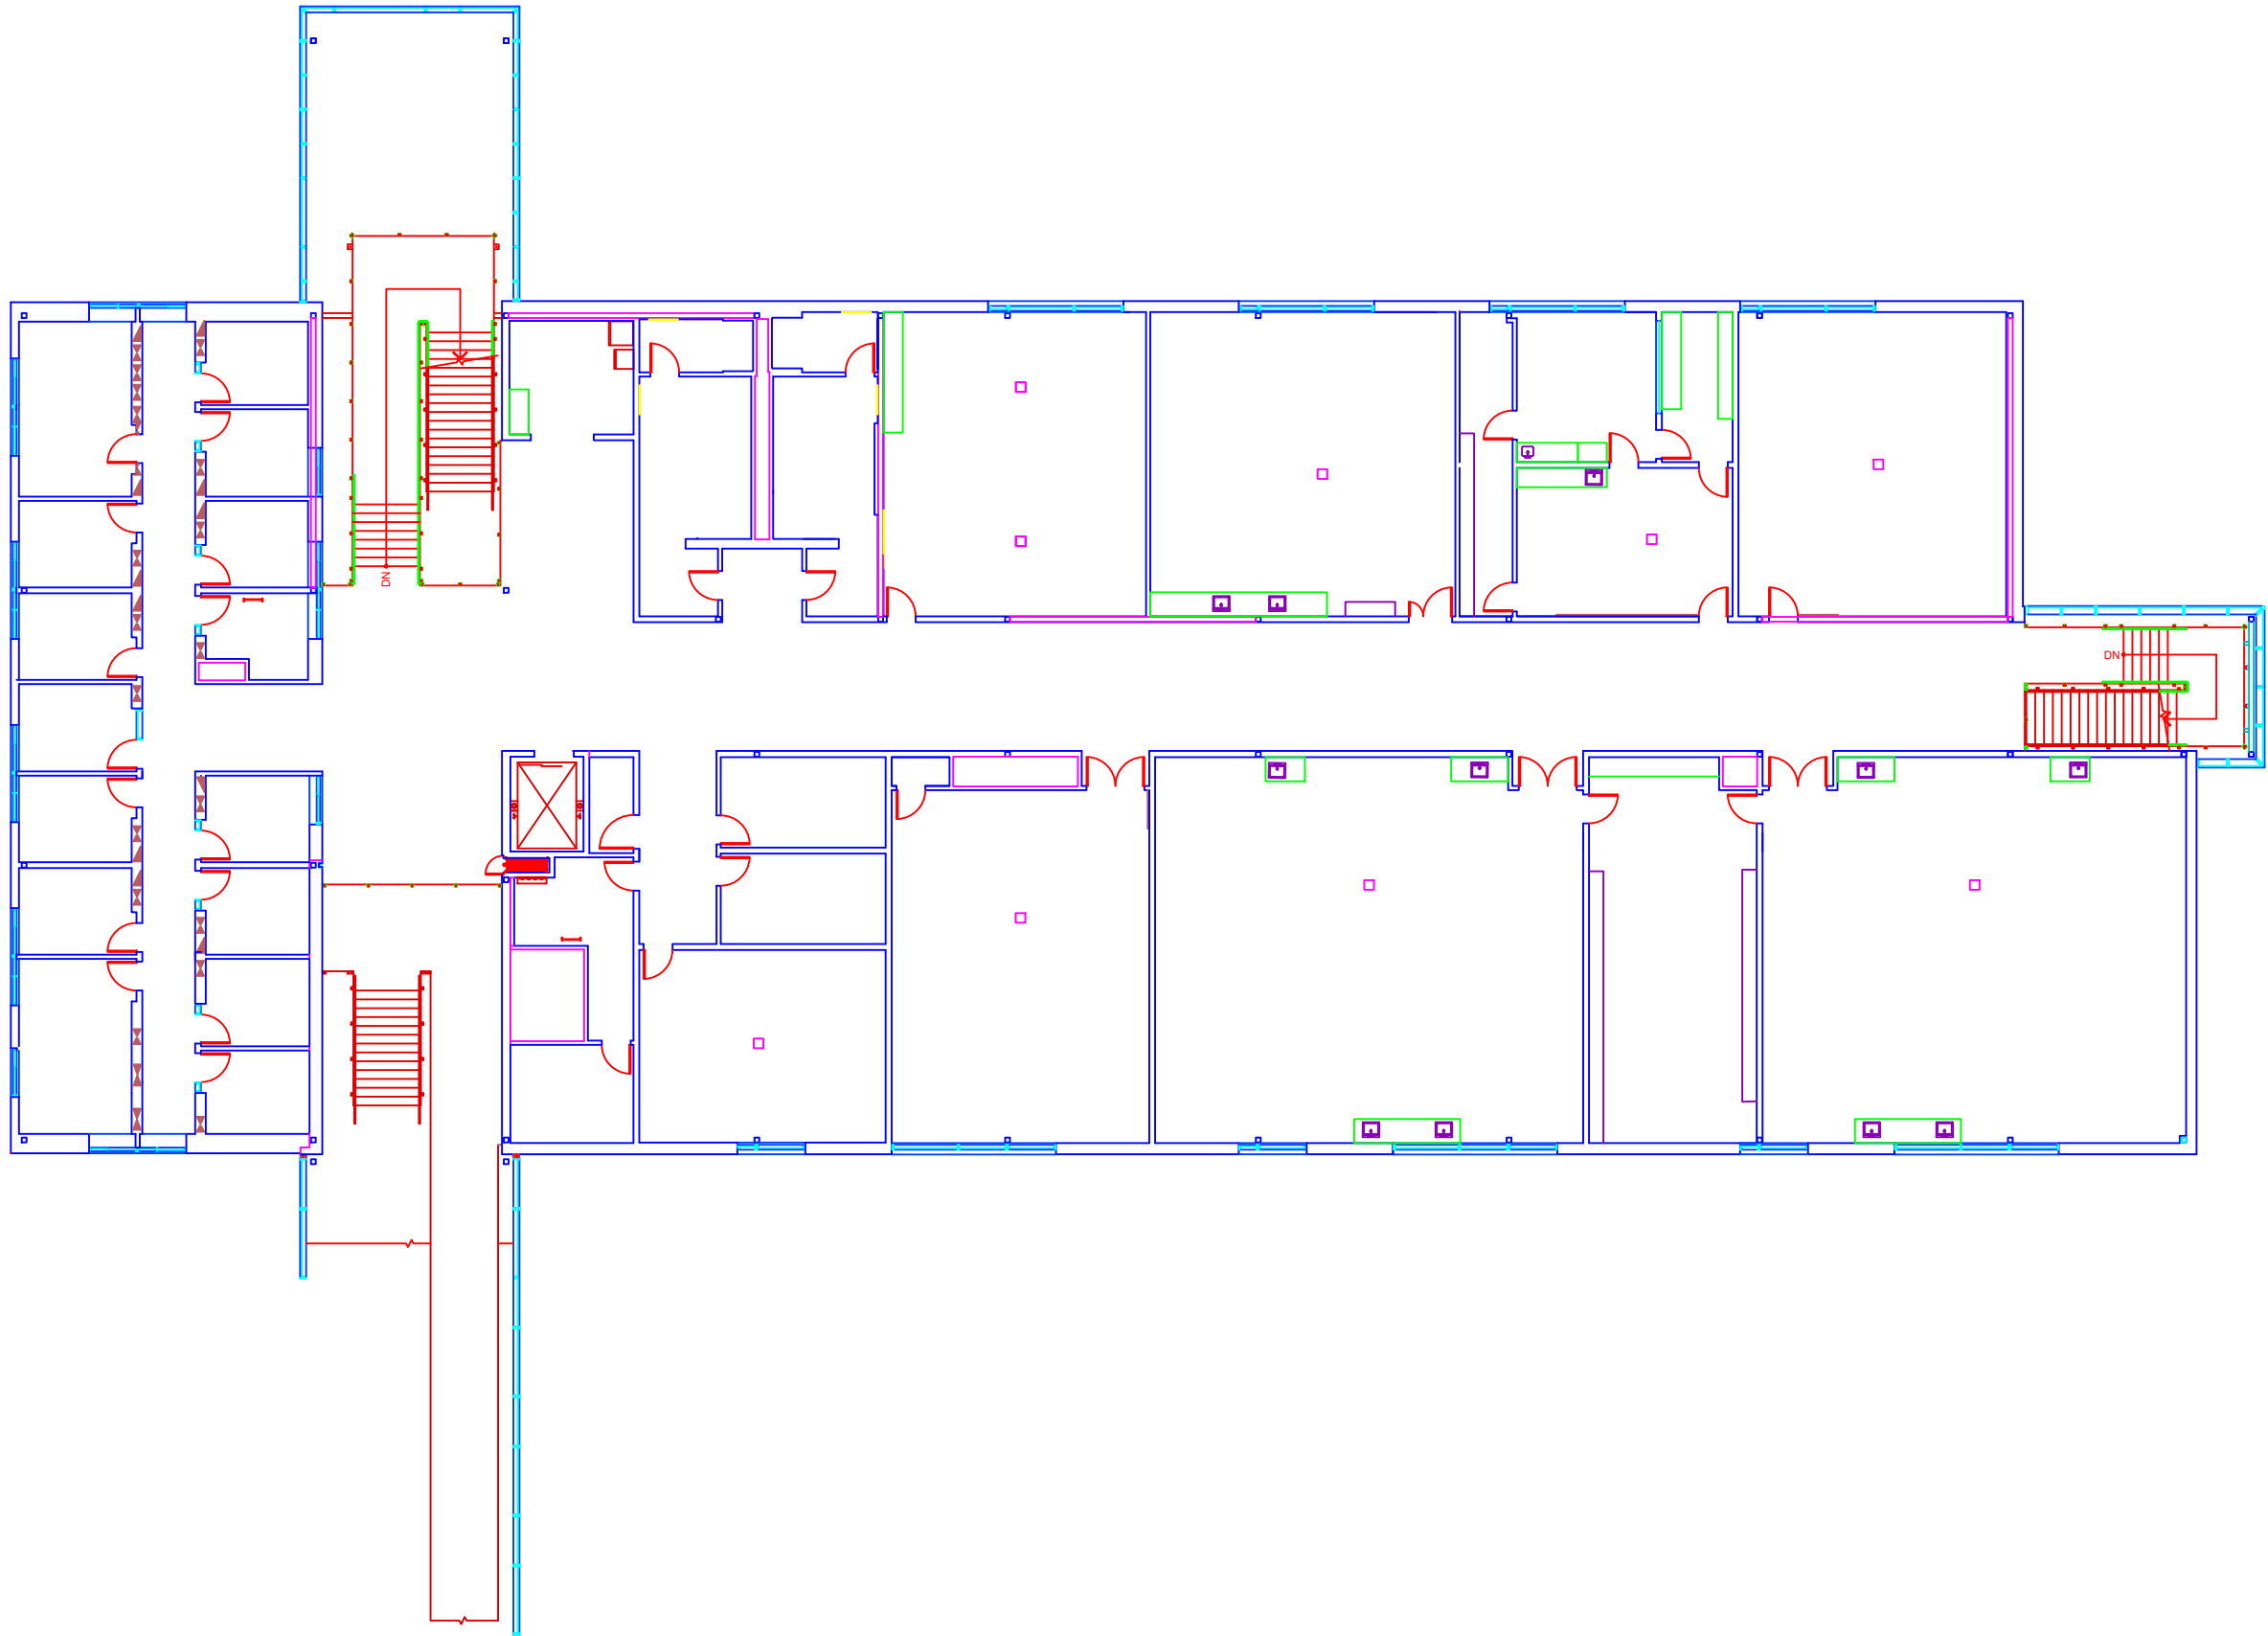


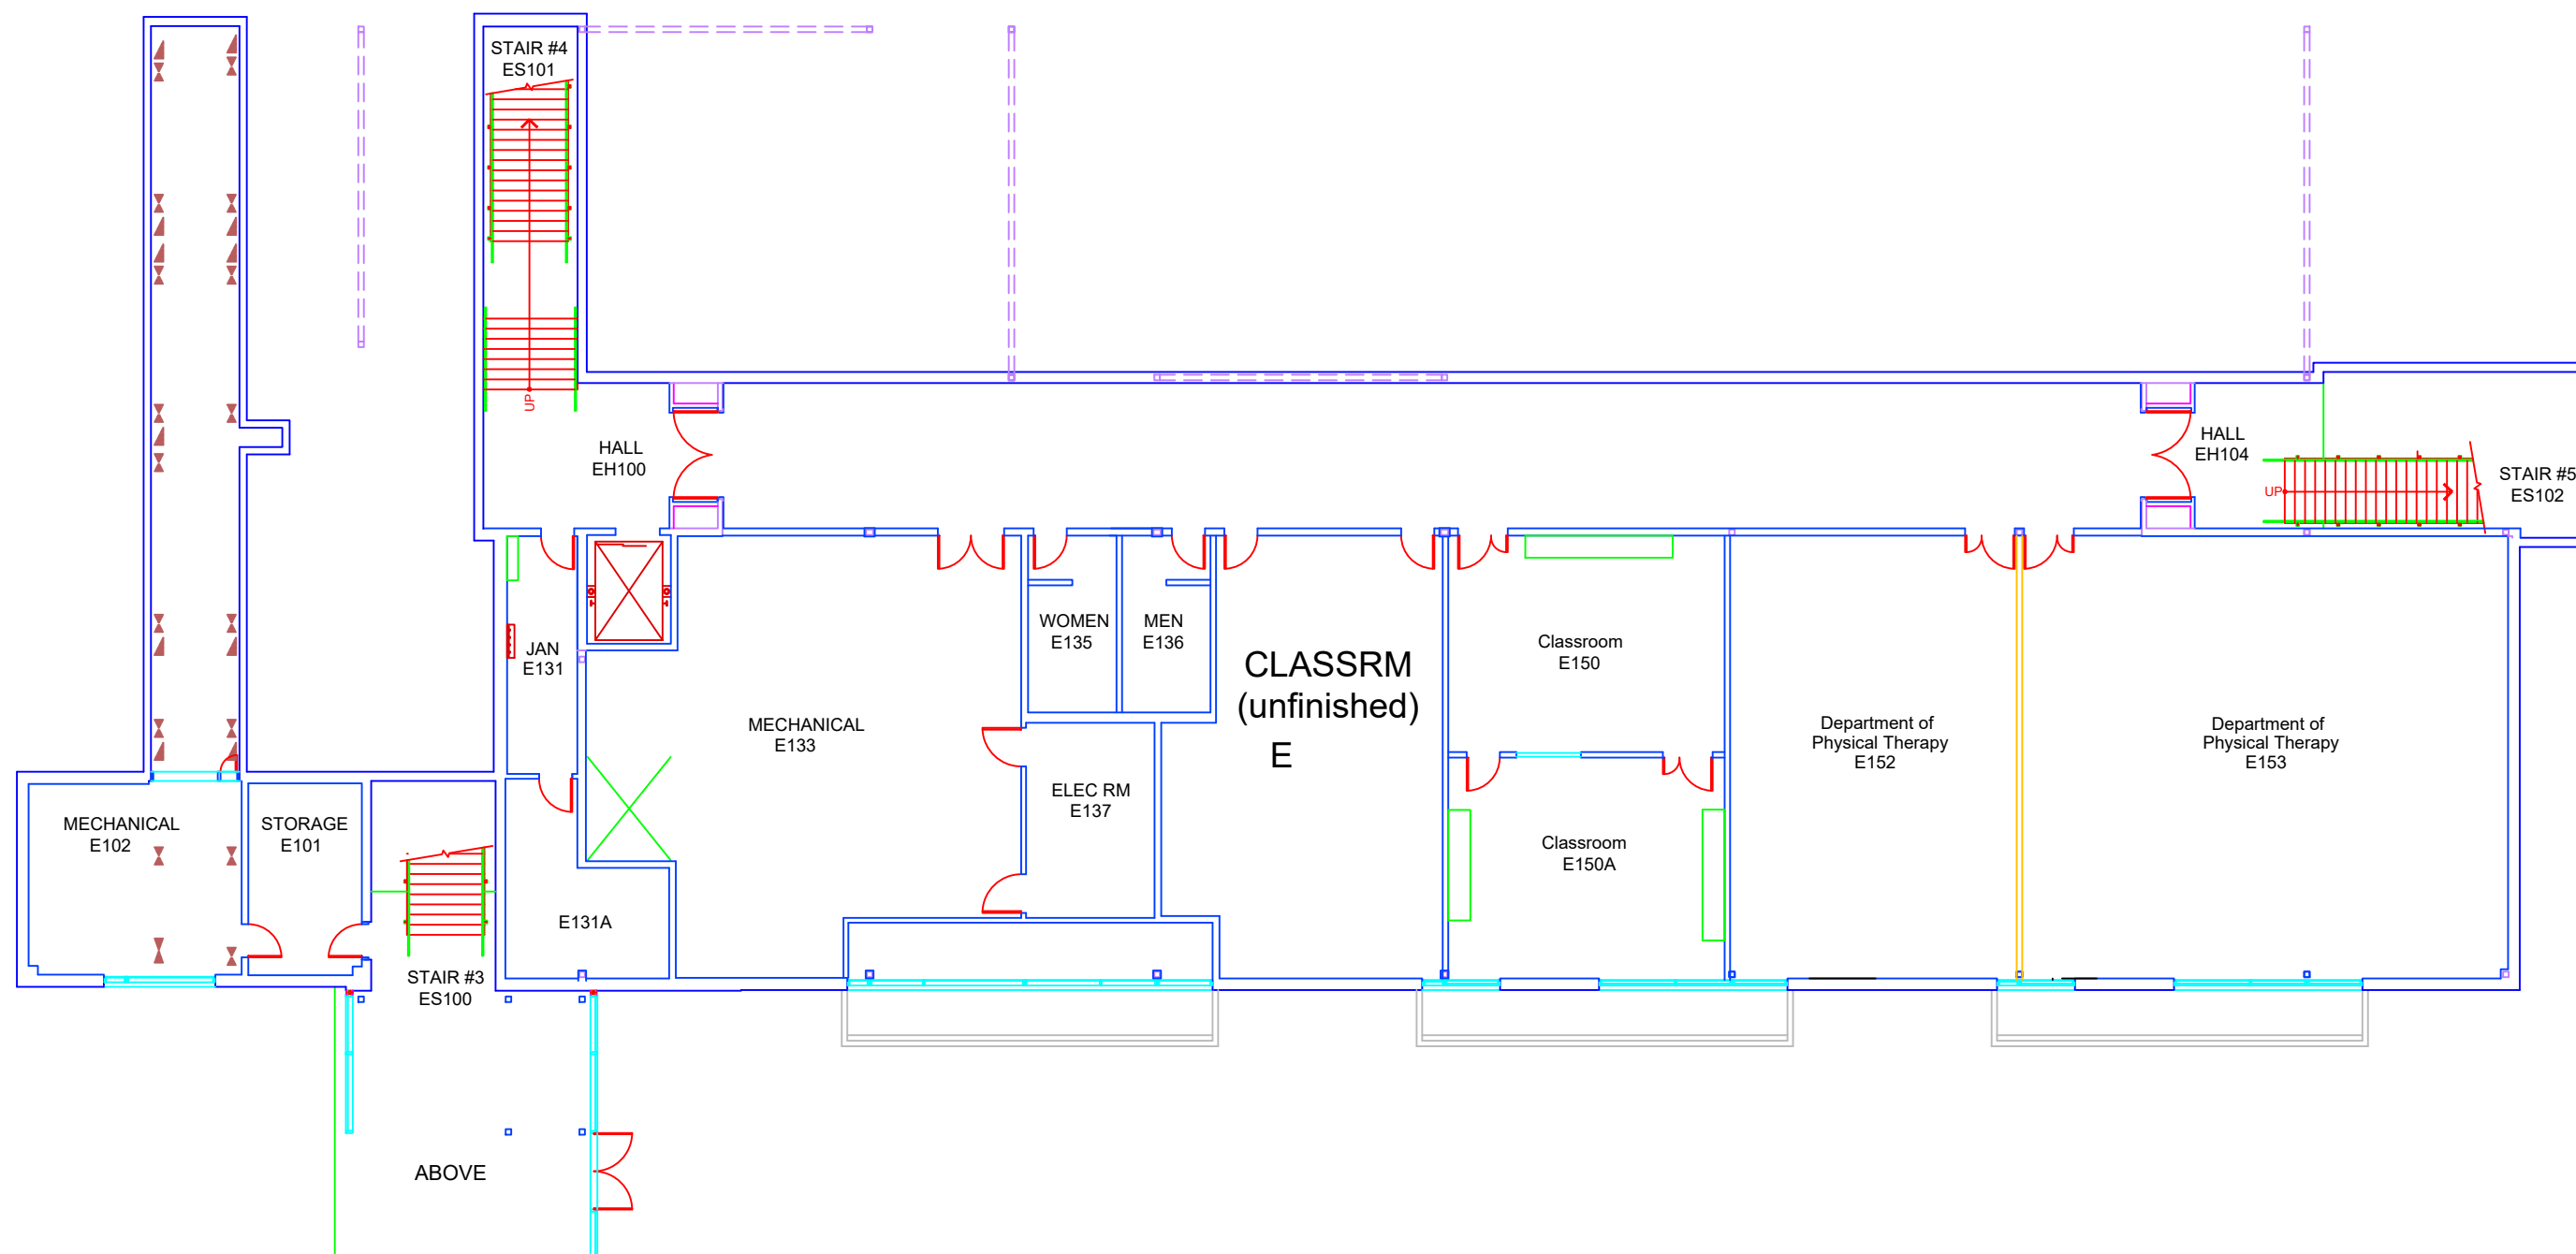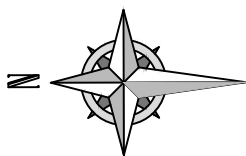


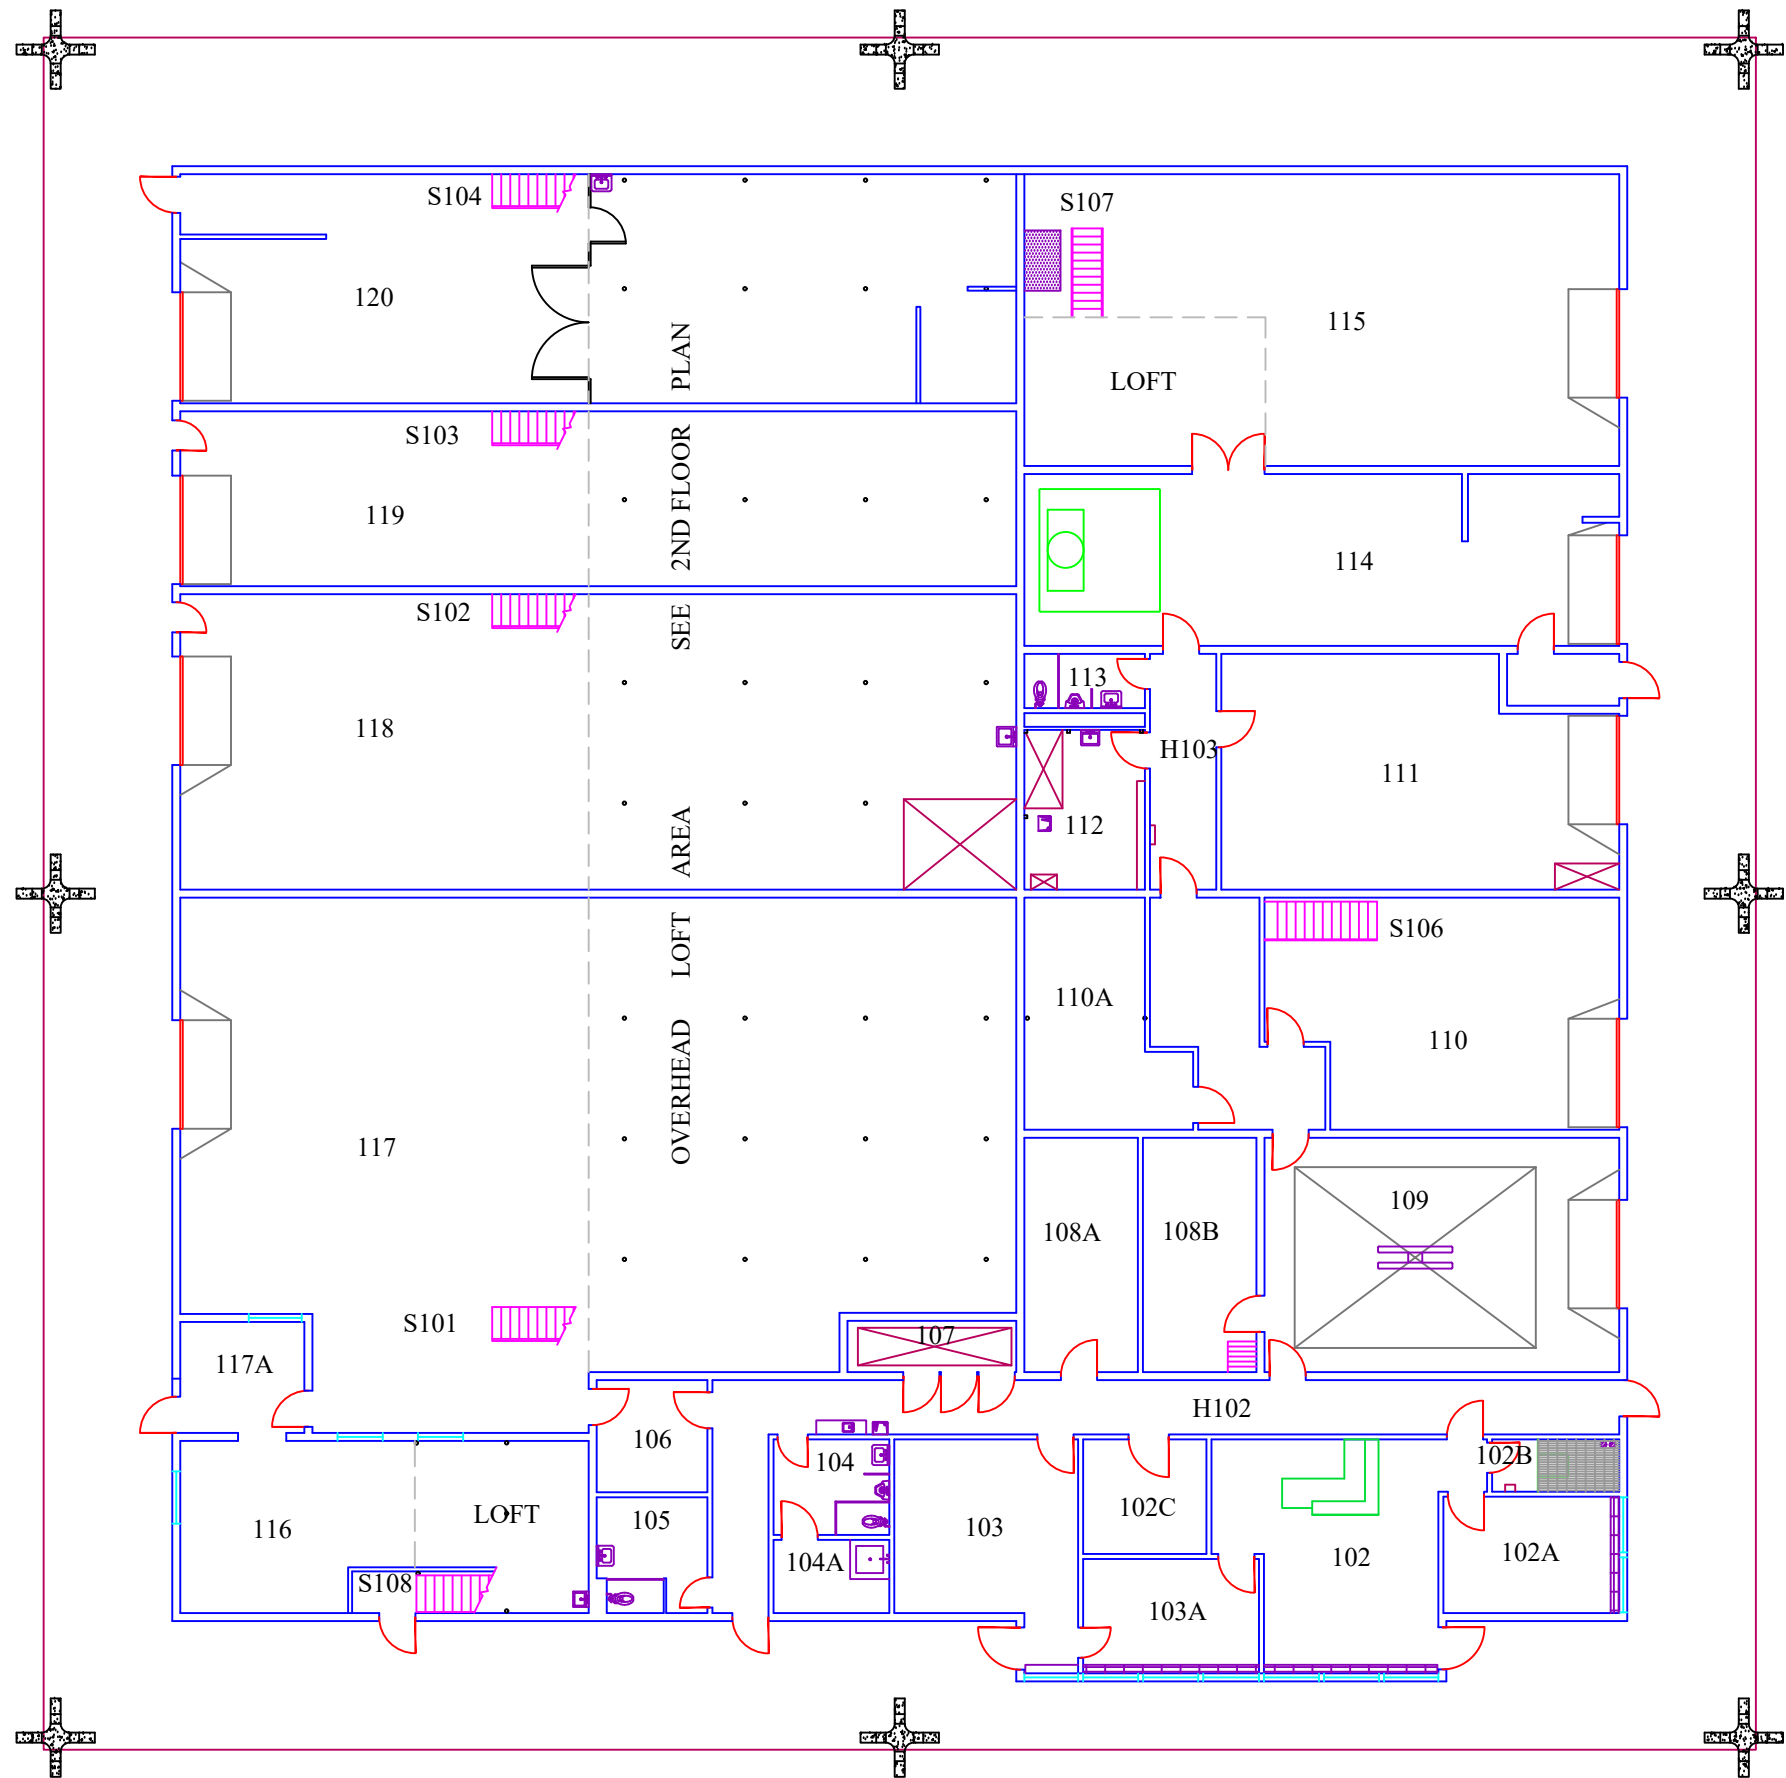

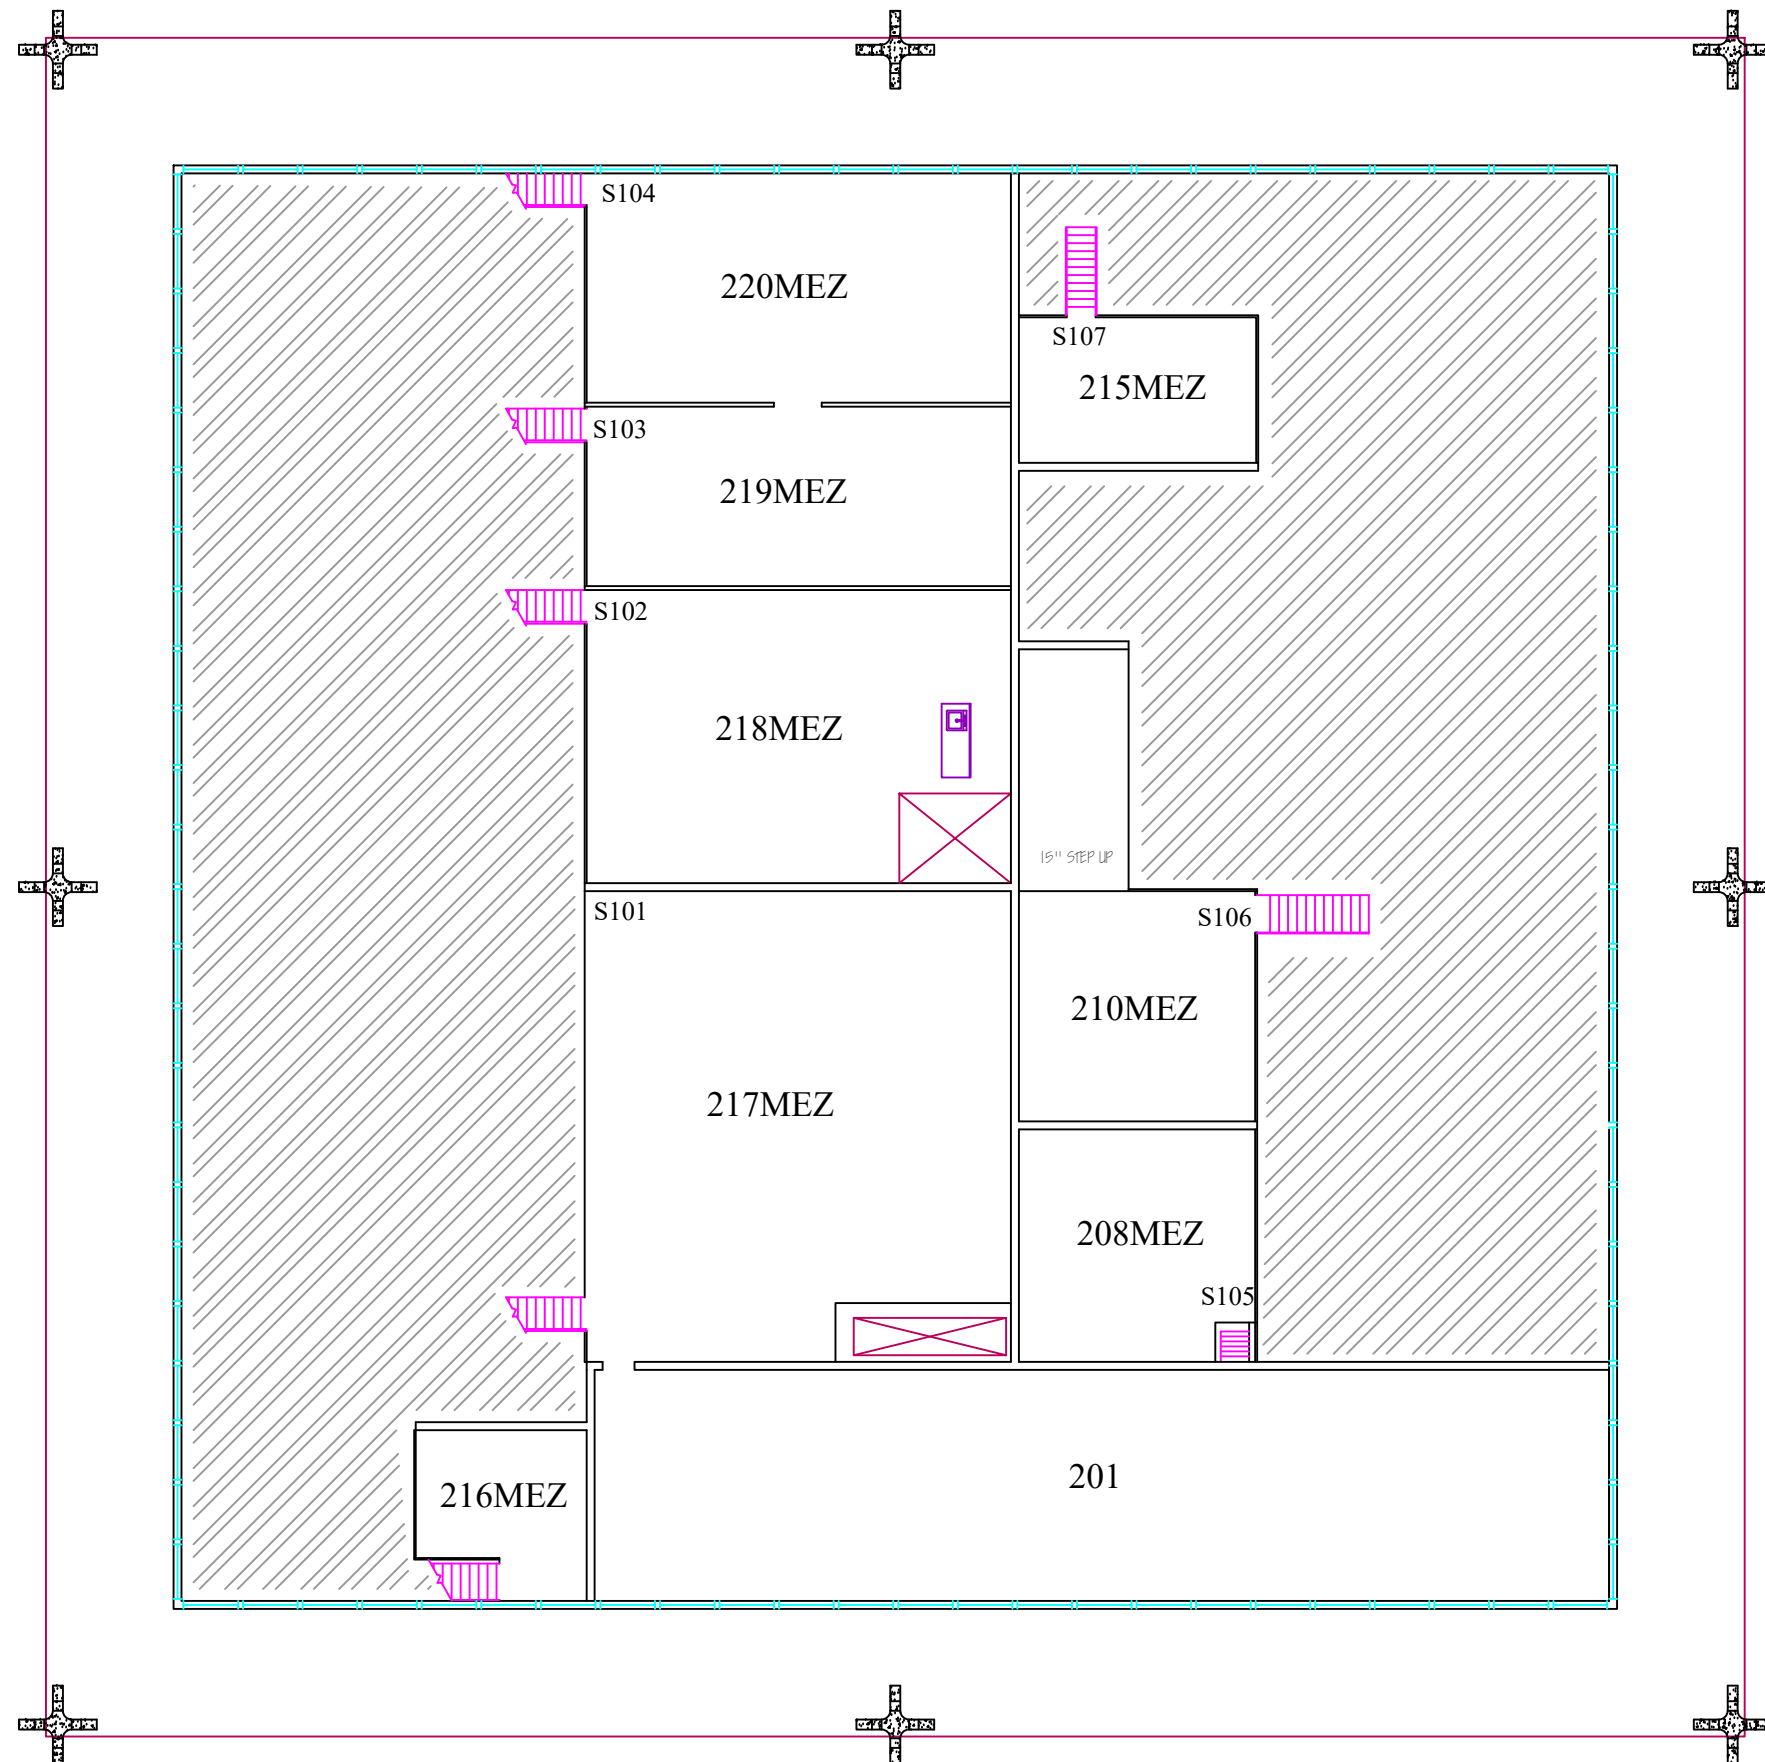

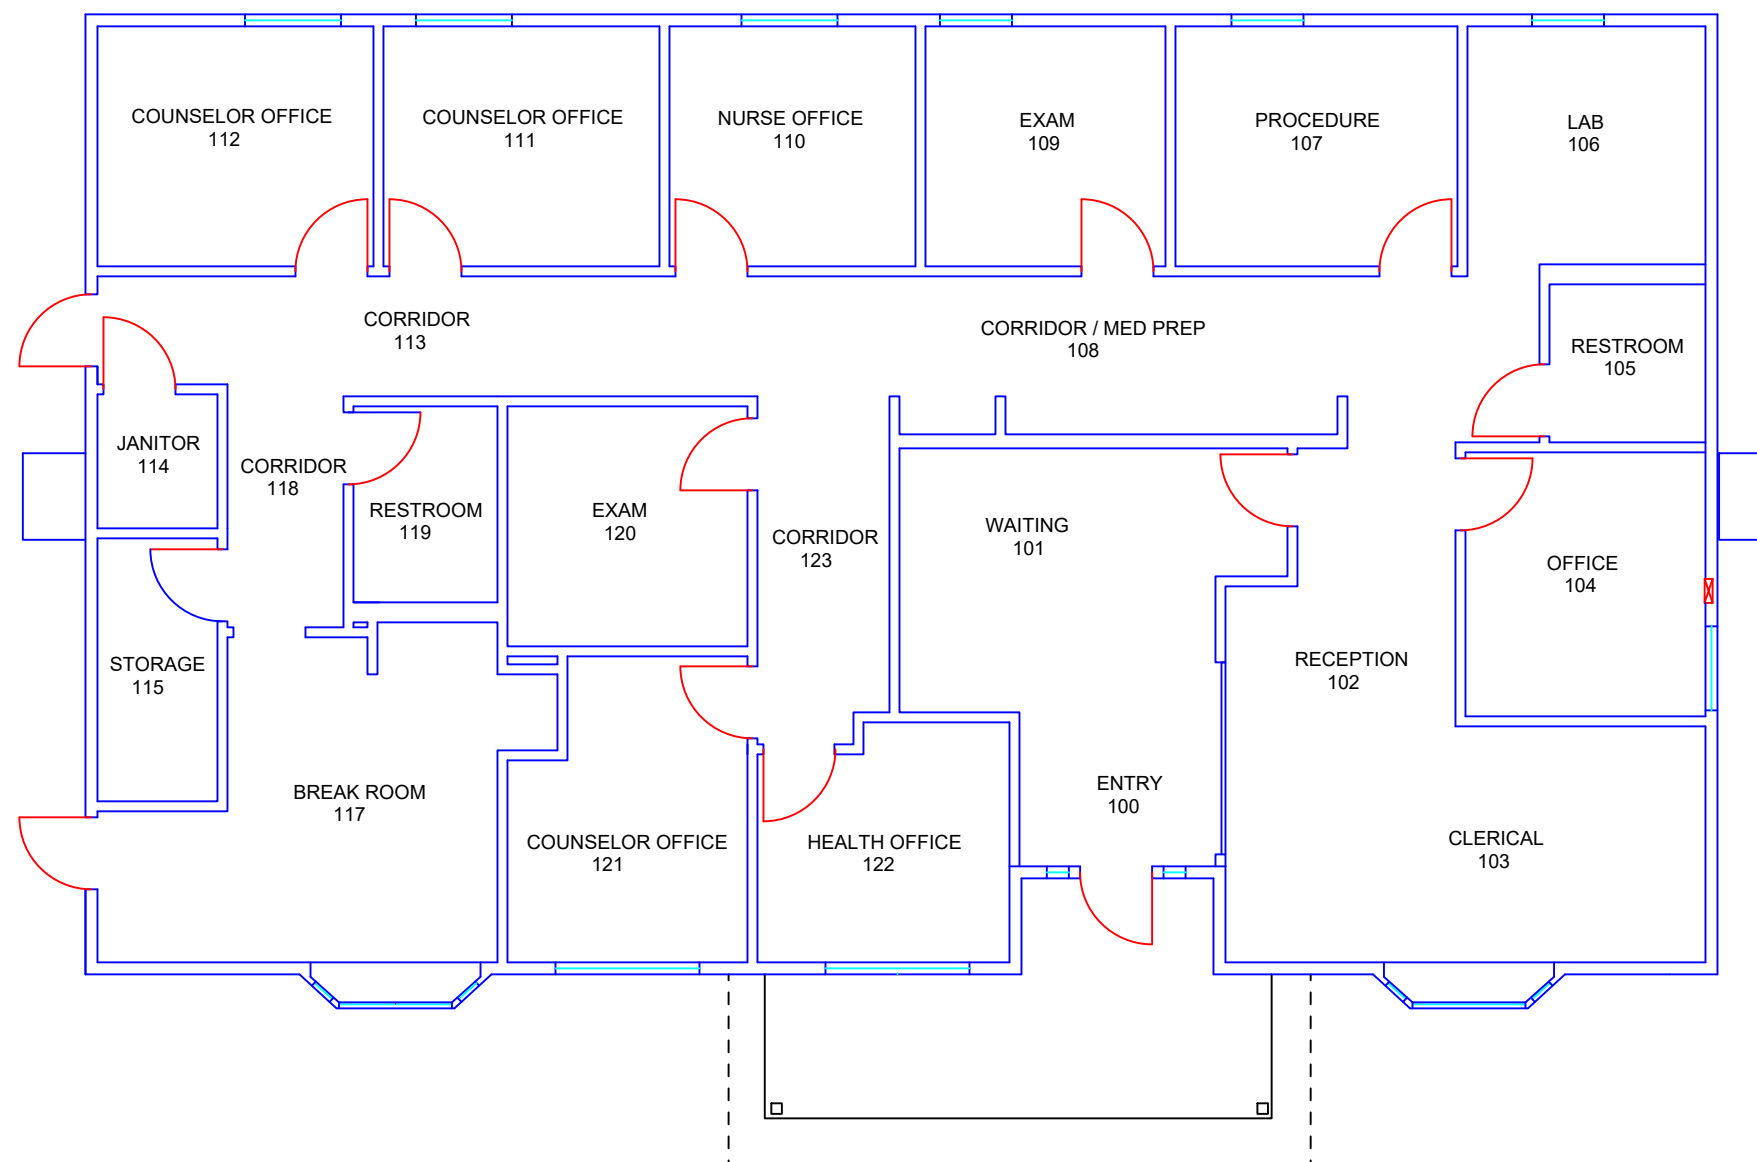

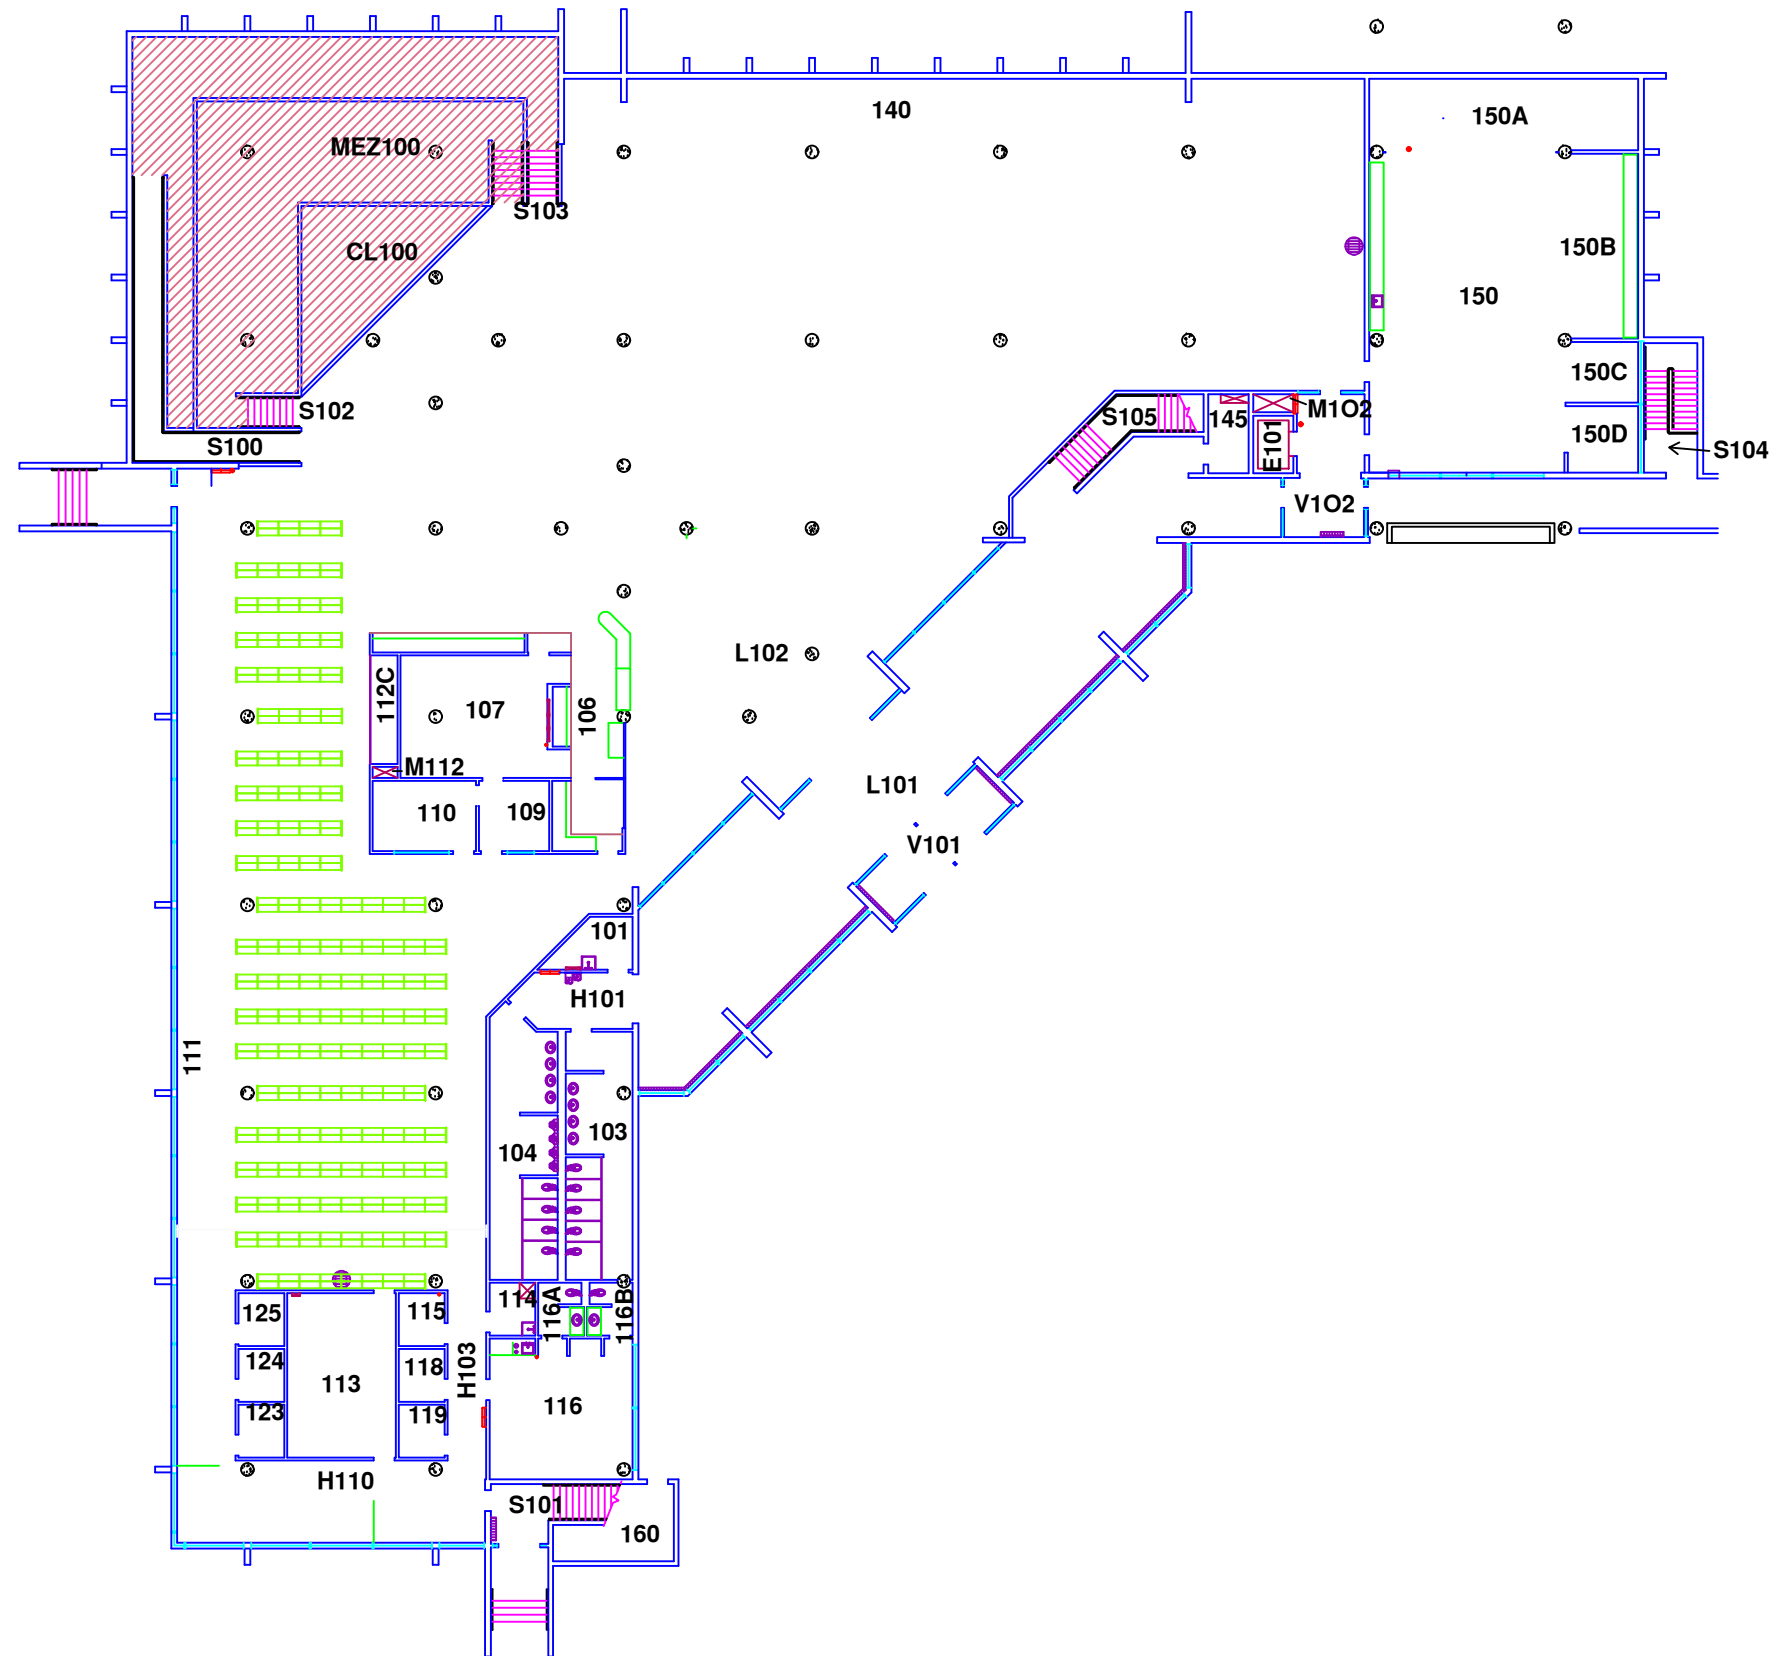

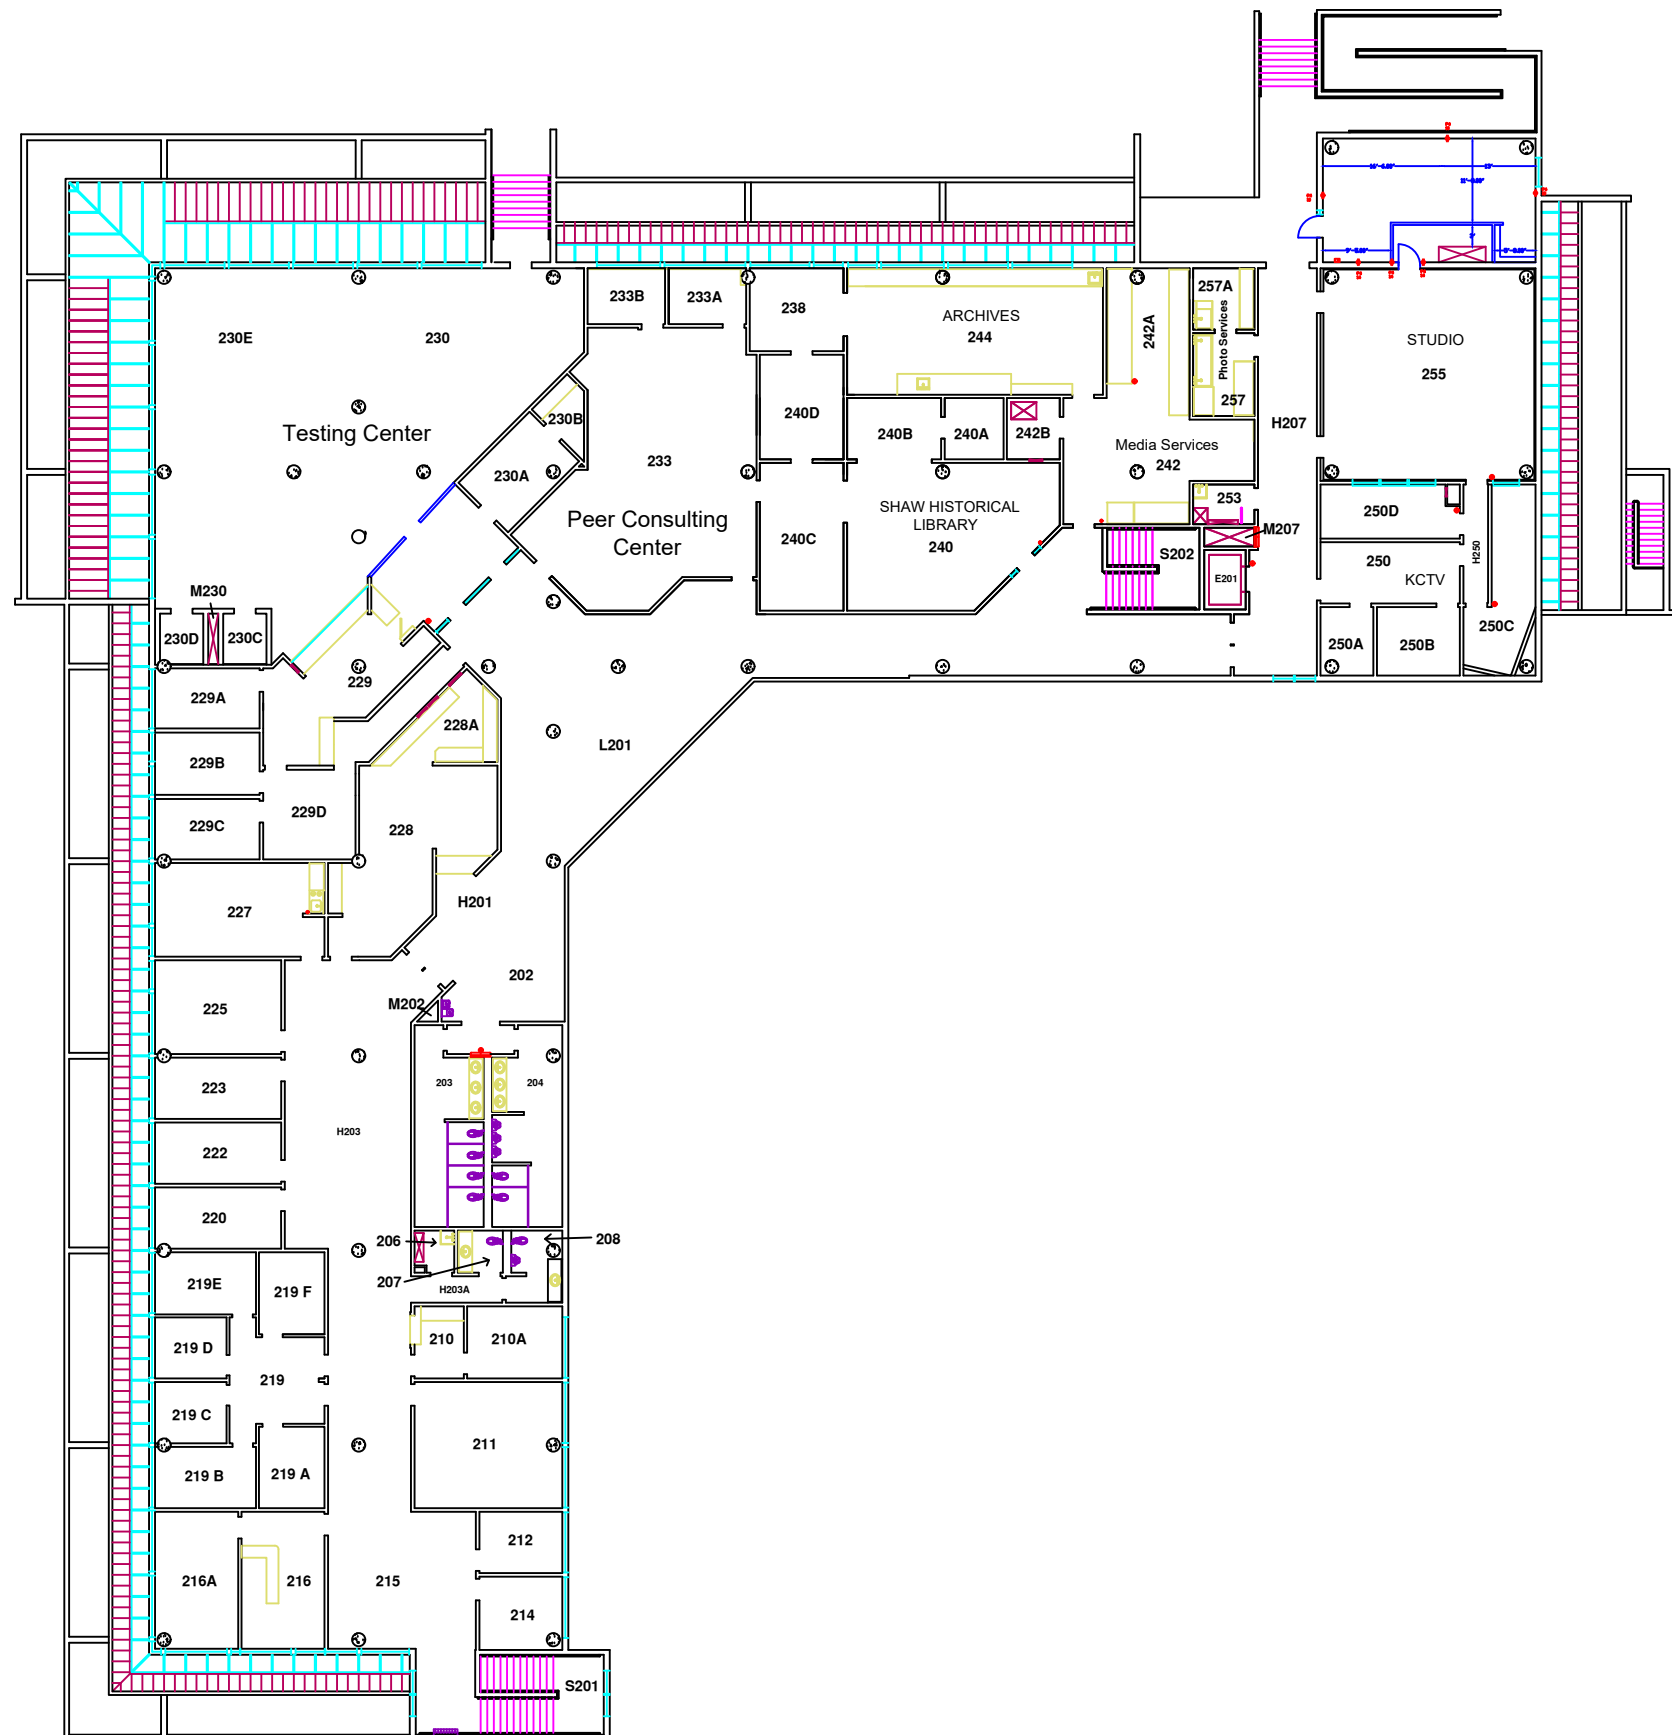


OREGON INSTITUTE OF TECHNOLOGY **Learning Resource Center - Second Floor**

Path: (T:)_Facilities_Campus...Floor...

Updated by: CM Irvin

Scale: NTS

Date: 08/05/2015

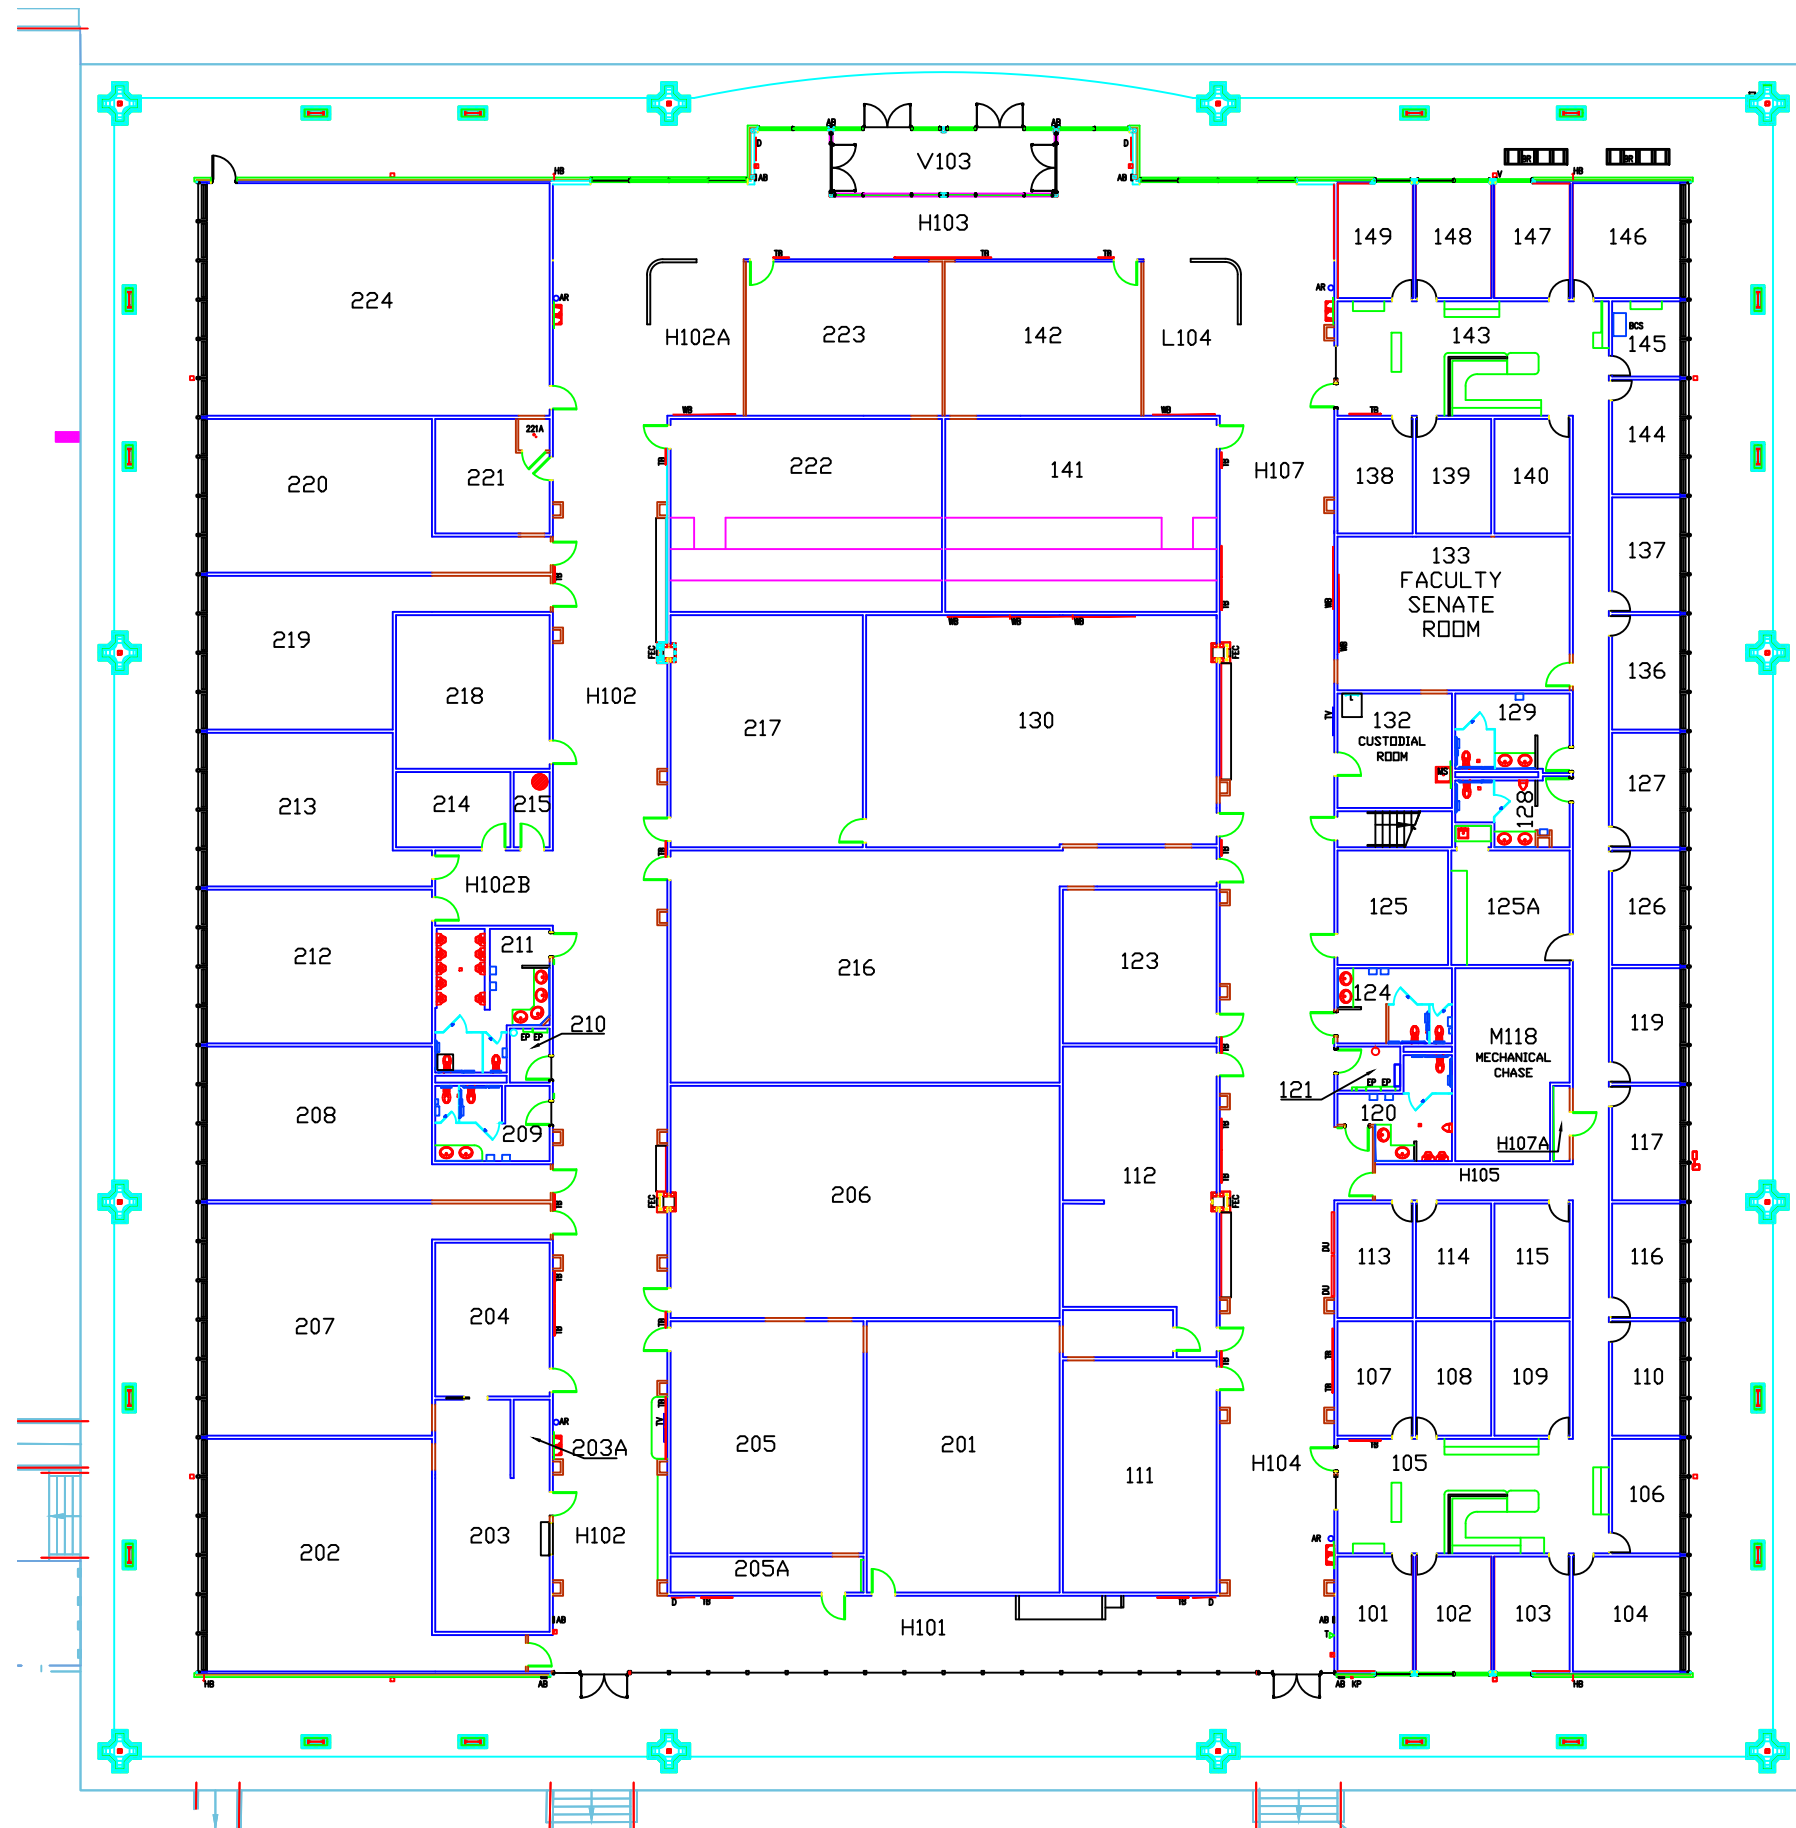

OREGON INSTITUTE OF TECHNOLOGY


Owens Hall - First Floor

Path: (T:)_Facilities_Campus...Floor...

Updated by: CM Irvin

Scale: NTS

Date: 07/28/2015

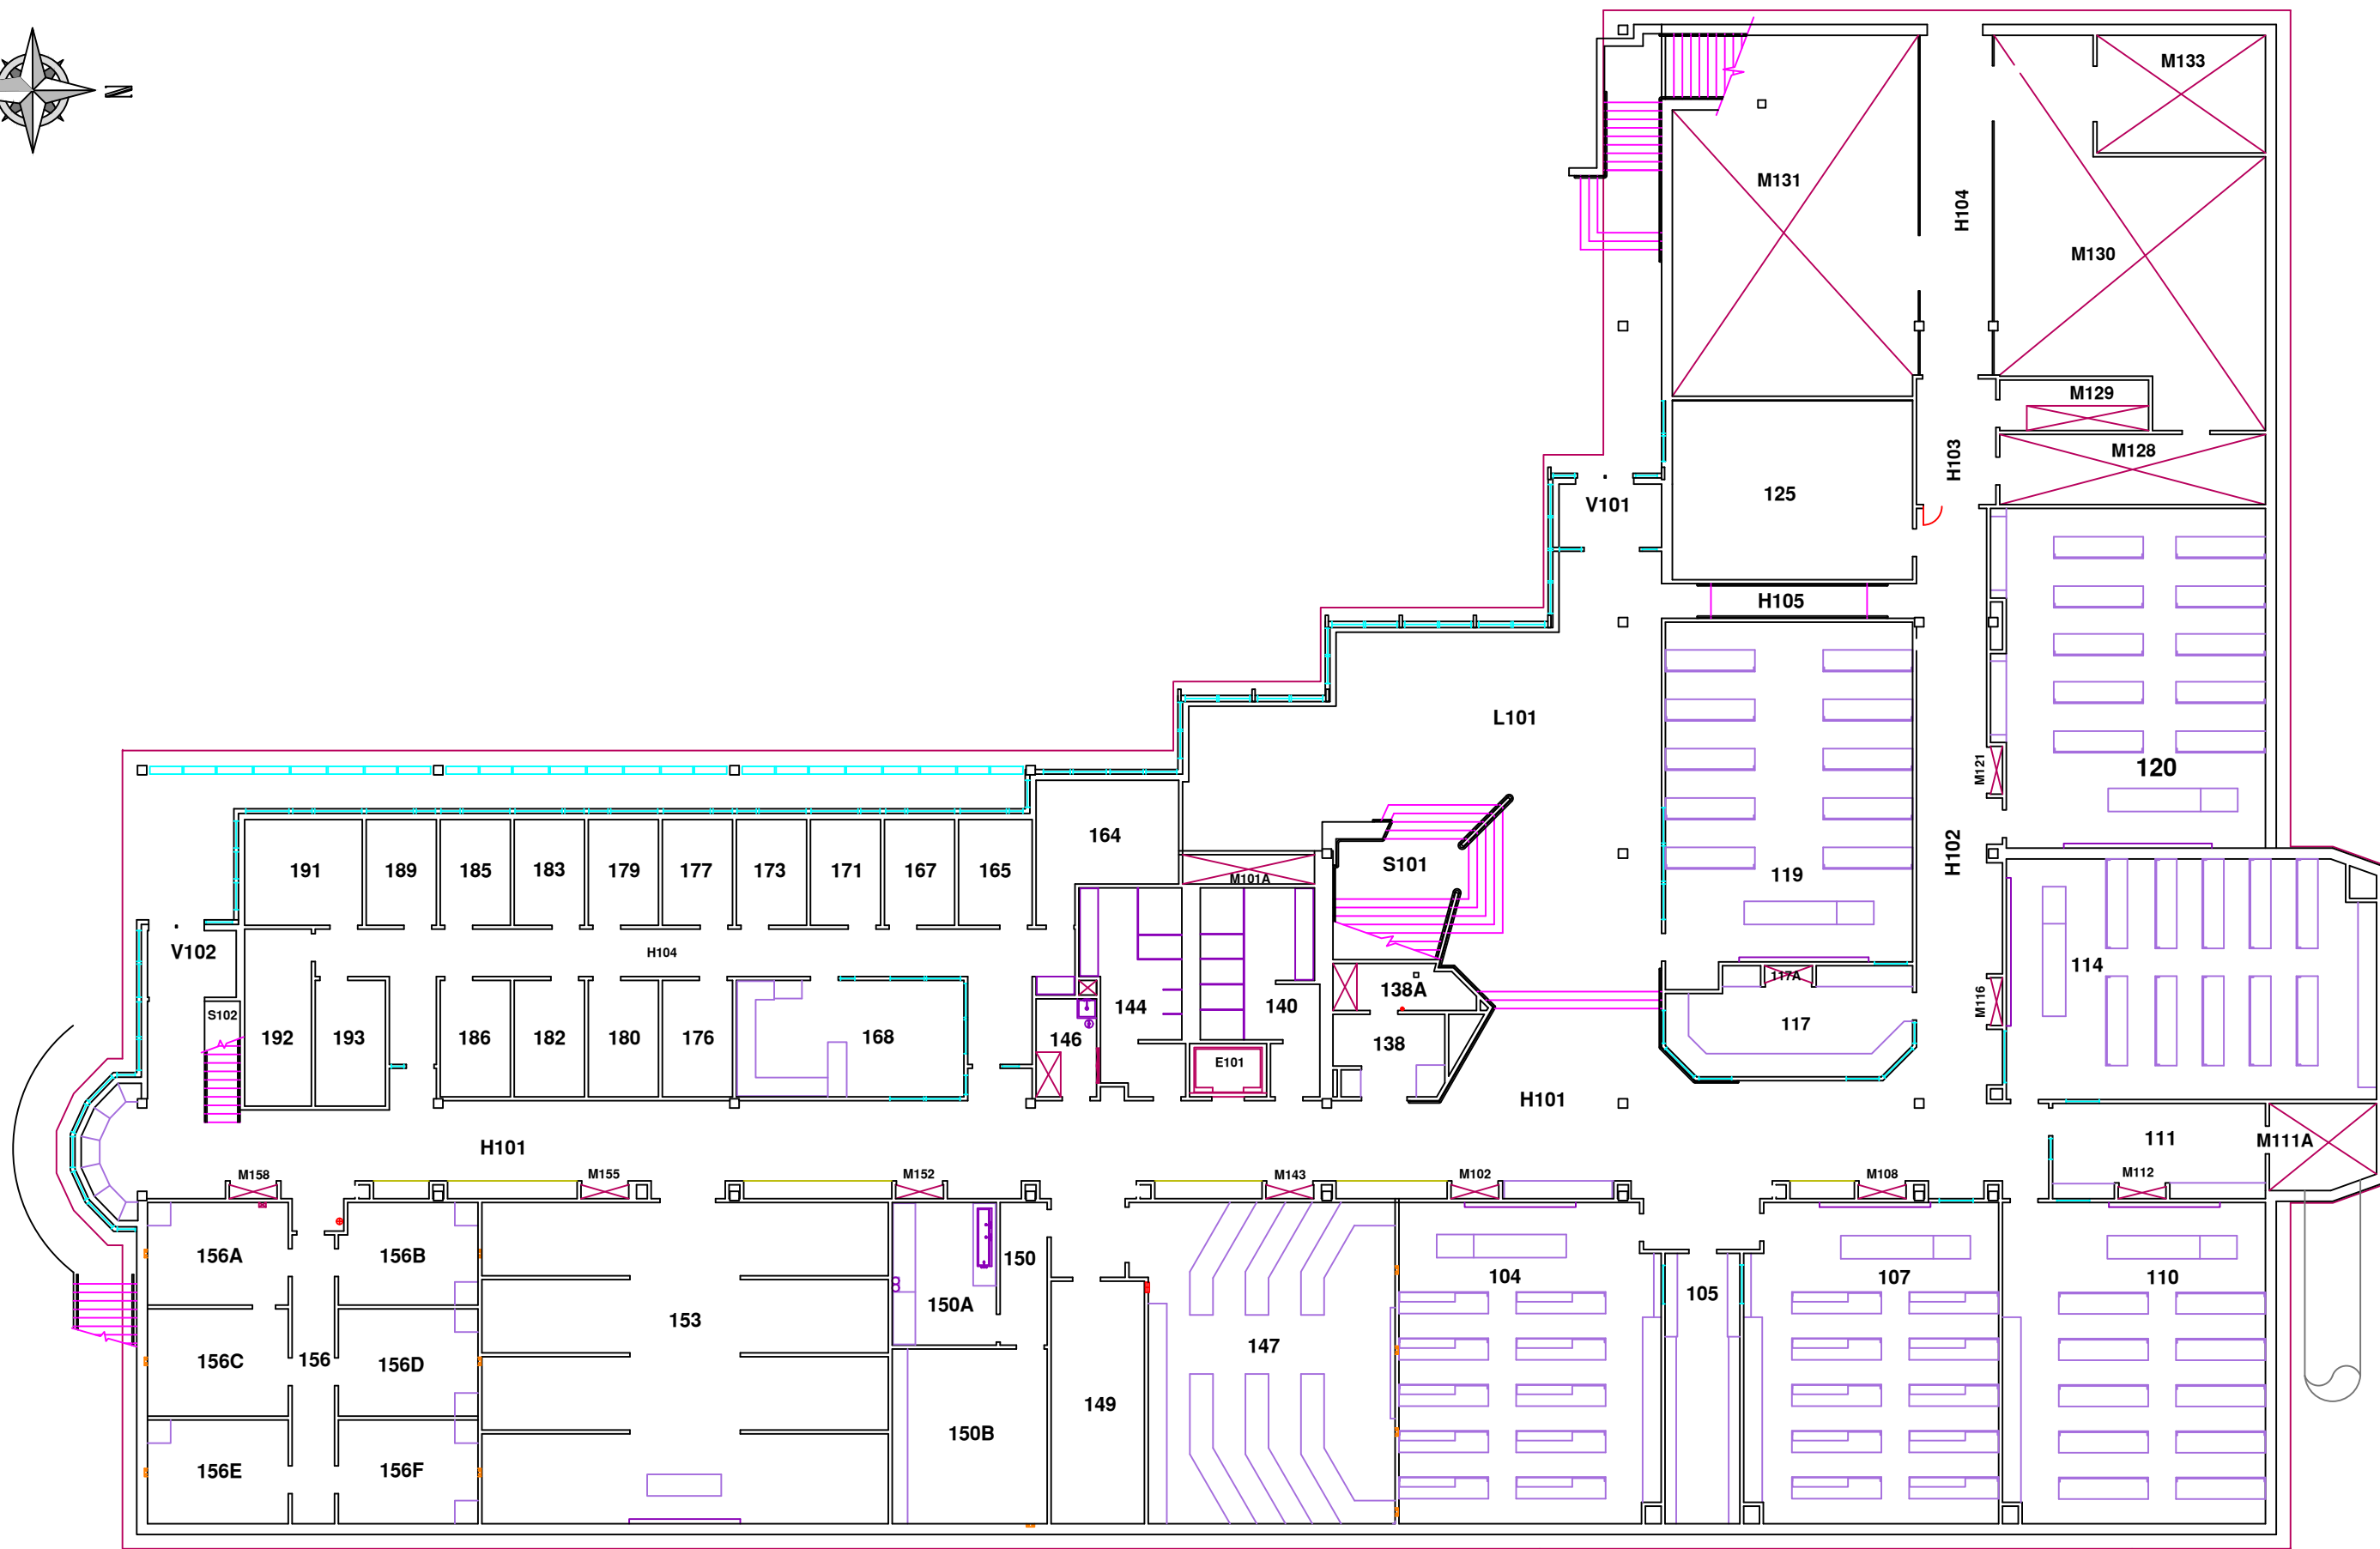

OREGON INSTITUTE OF TECHNOLOGY

Purvine Hall - Lower Level

Path: (T:)_Facilities_Campus...Floor...

Checked by: CM Irvin

Scale: NTS

Date: 07/28/2015




OREGON INSTITUTE OF TECHNOLOGY
Purvine Hall - Upper Level

Path: (T:)_Facilities_Campus...Floor...

Updated by: CM Irvin

Scale: NTS

Date: 07/28/2015

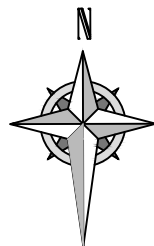

OREGON INSTITUTE OF TECHNOLOGY


Semon Hall - First Floor

Path: (T:)_Facilities_Campus...Floor...

Updated by: CM Irvin

Scale: NTS

Date: 08/16/2016

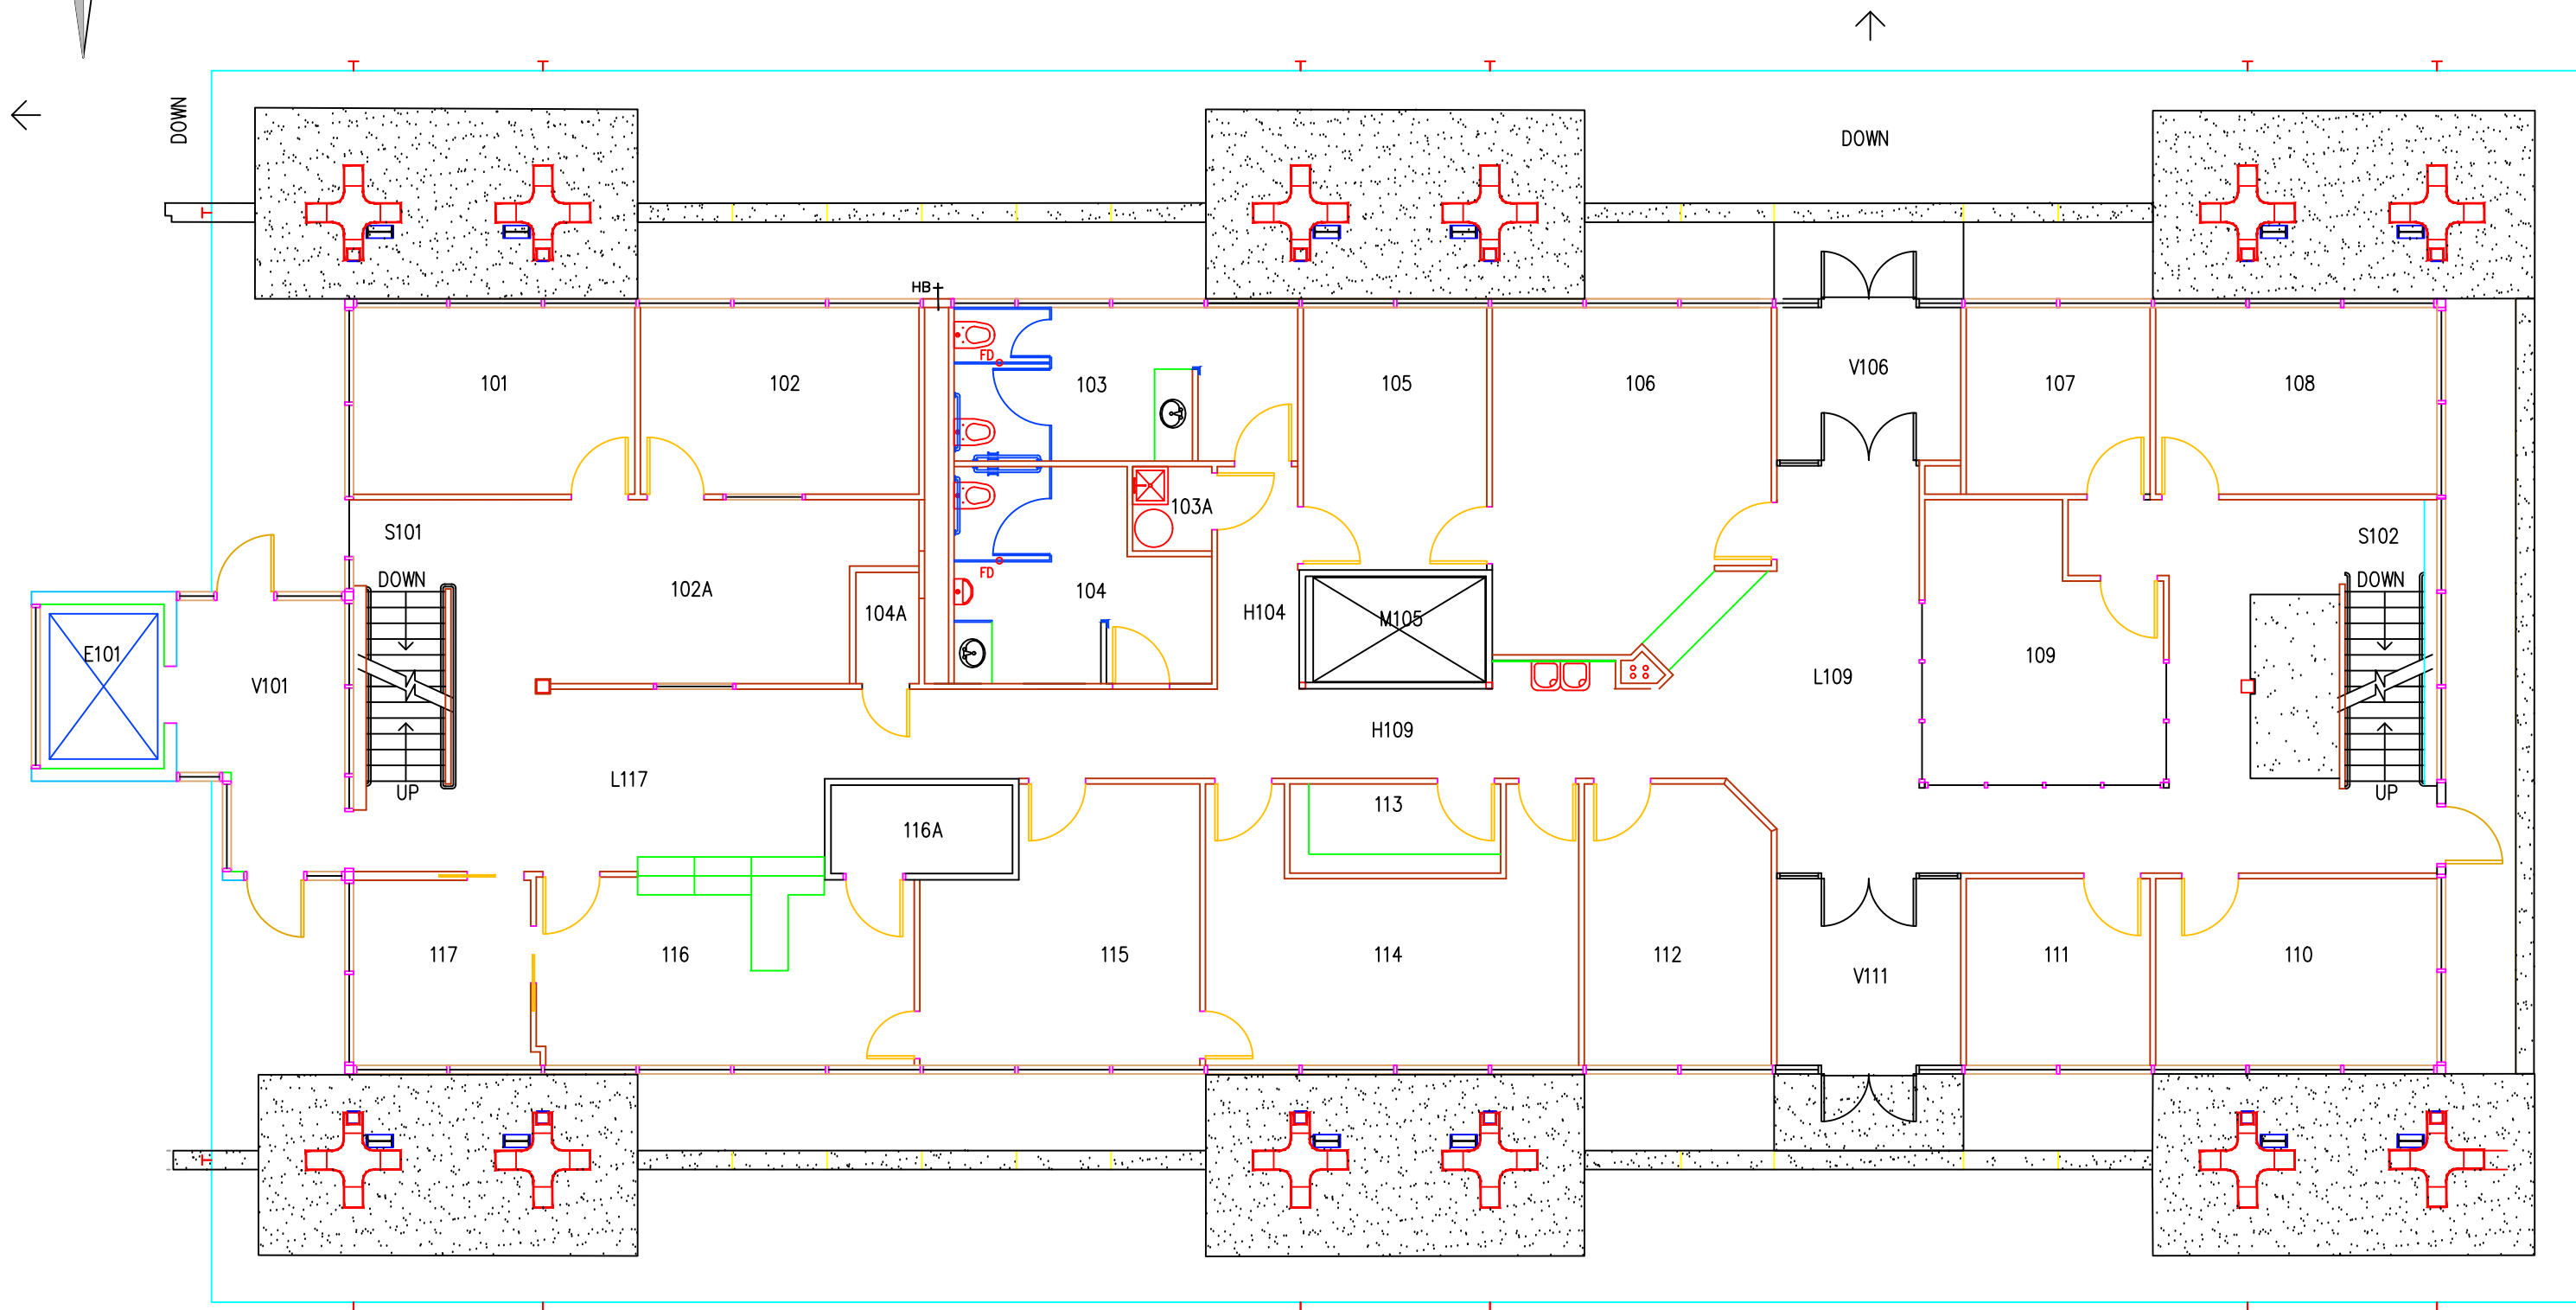



OREGON INSTITUTE OF TECHNOLOGY
Snell Hall - 1st Floor


Path: (T:)_Facilities_Campus... Floor...


Updated by: CM Irvin

Scale: NTS


Date: 07/28/2015

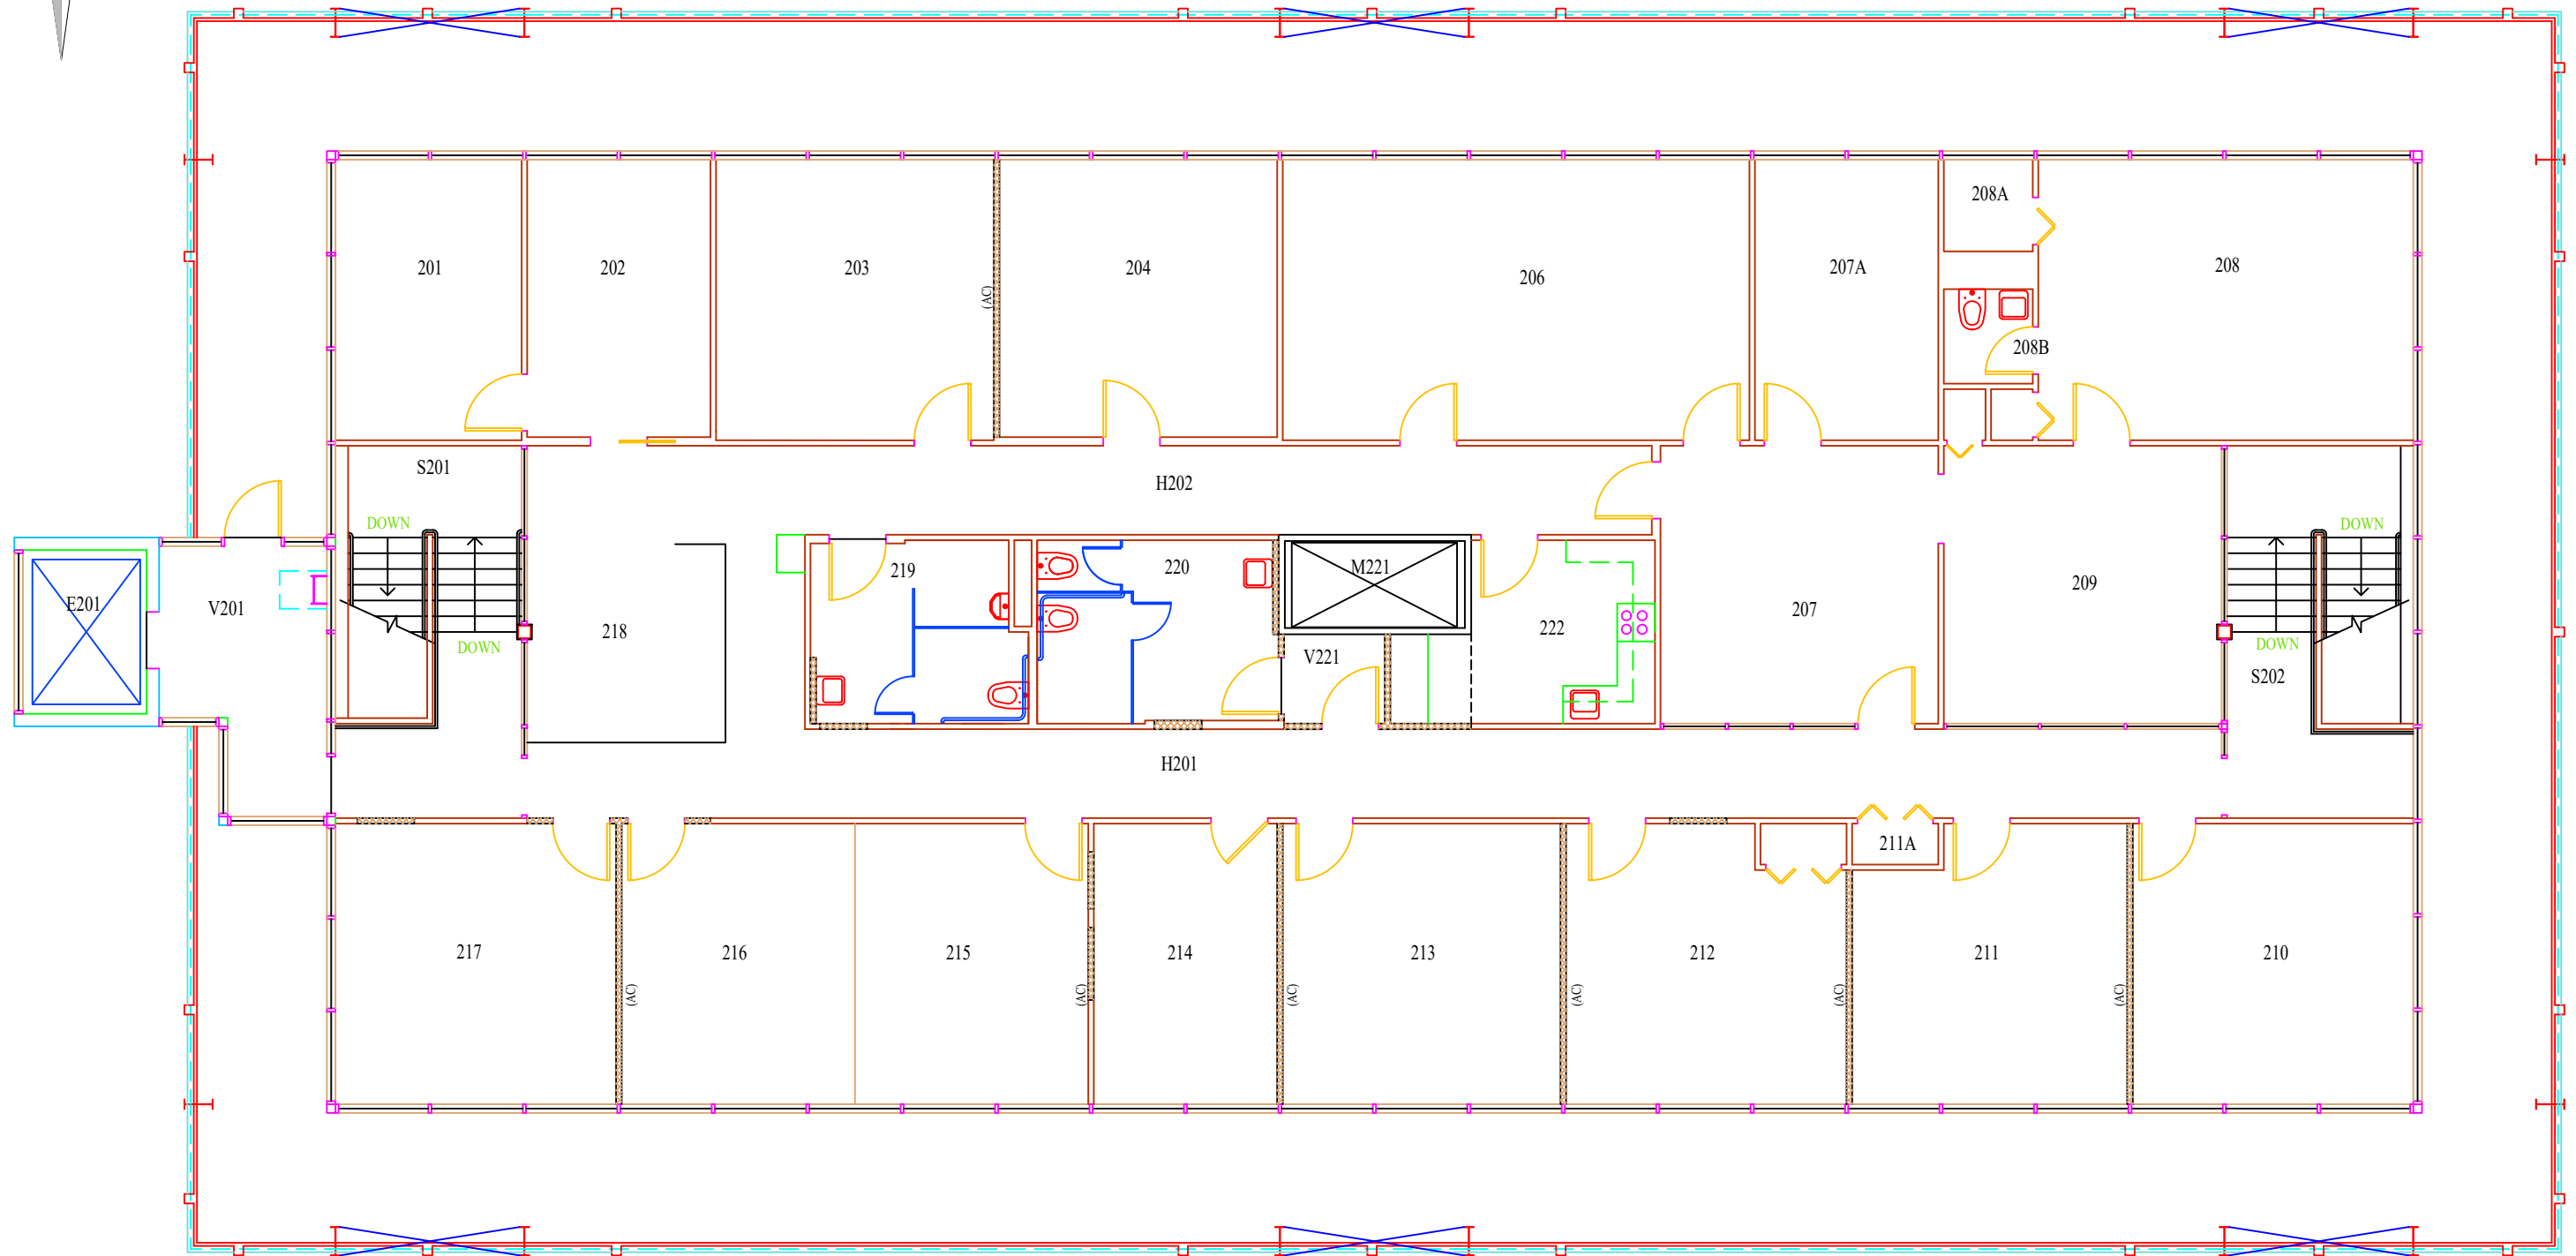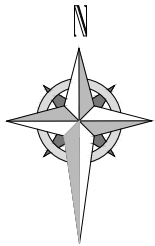

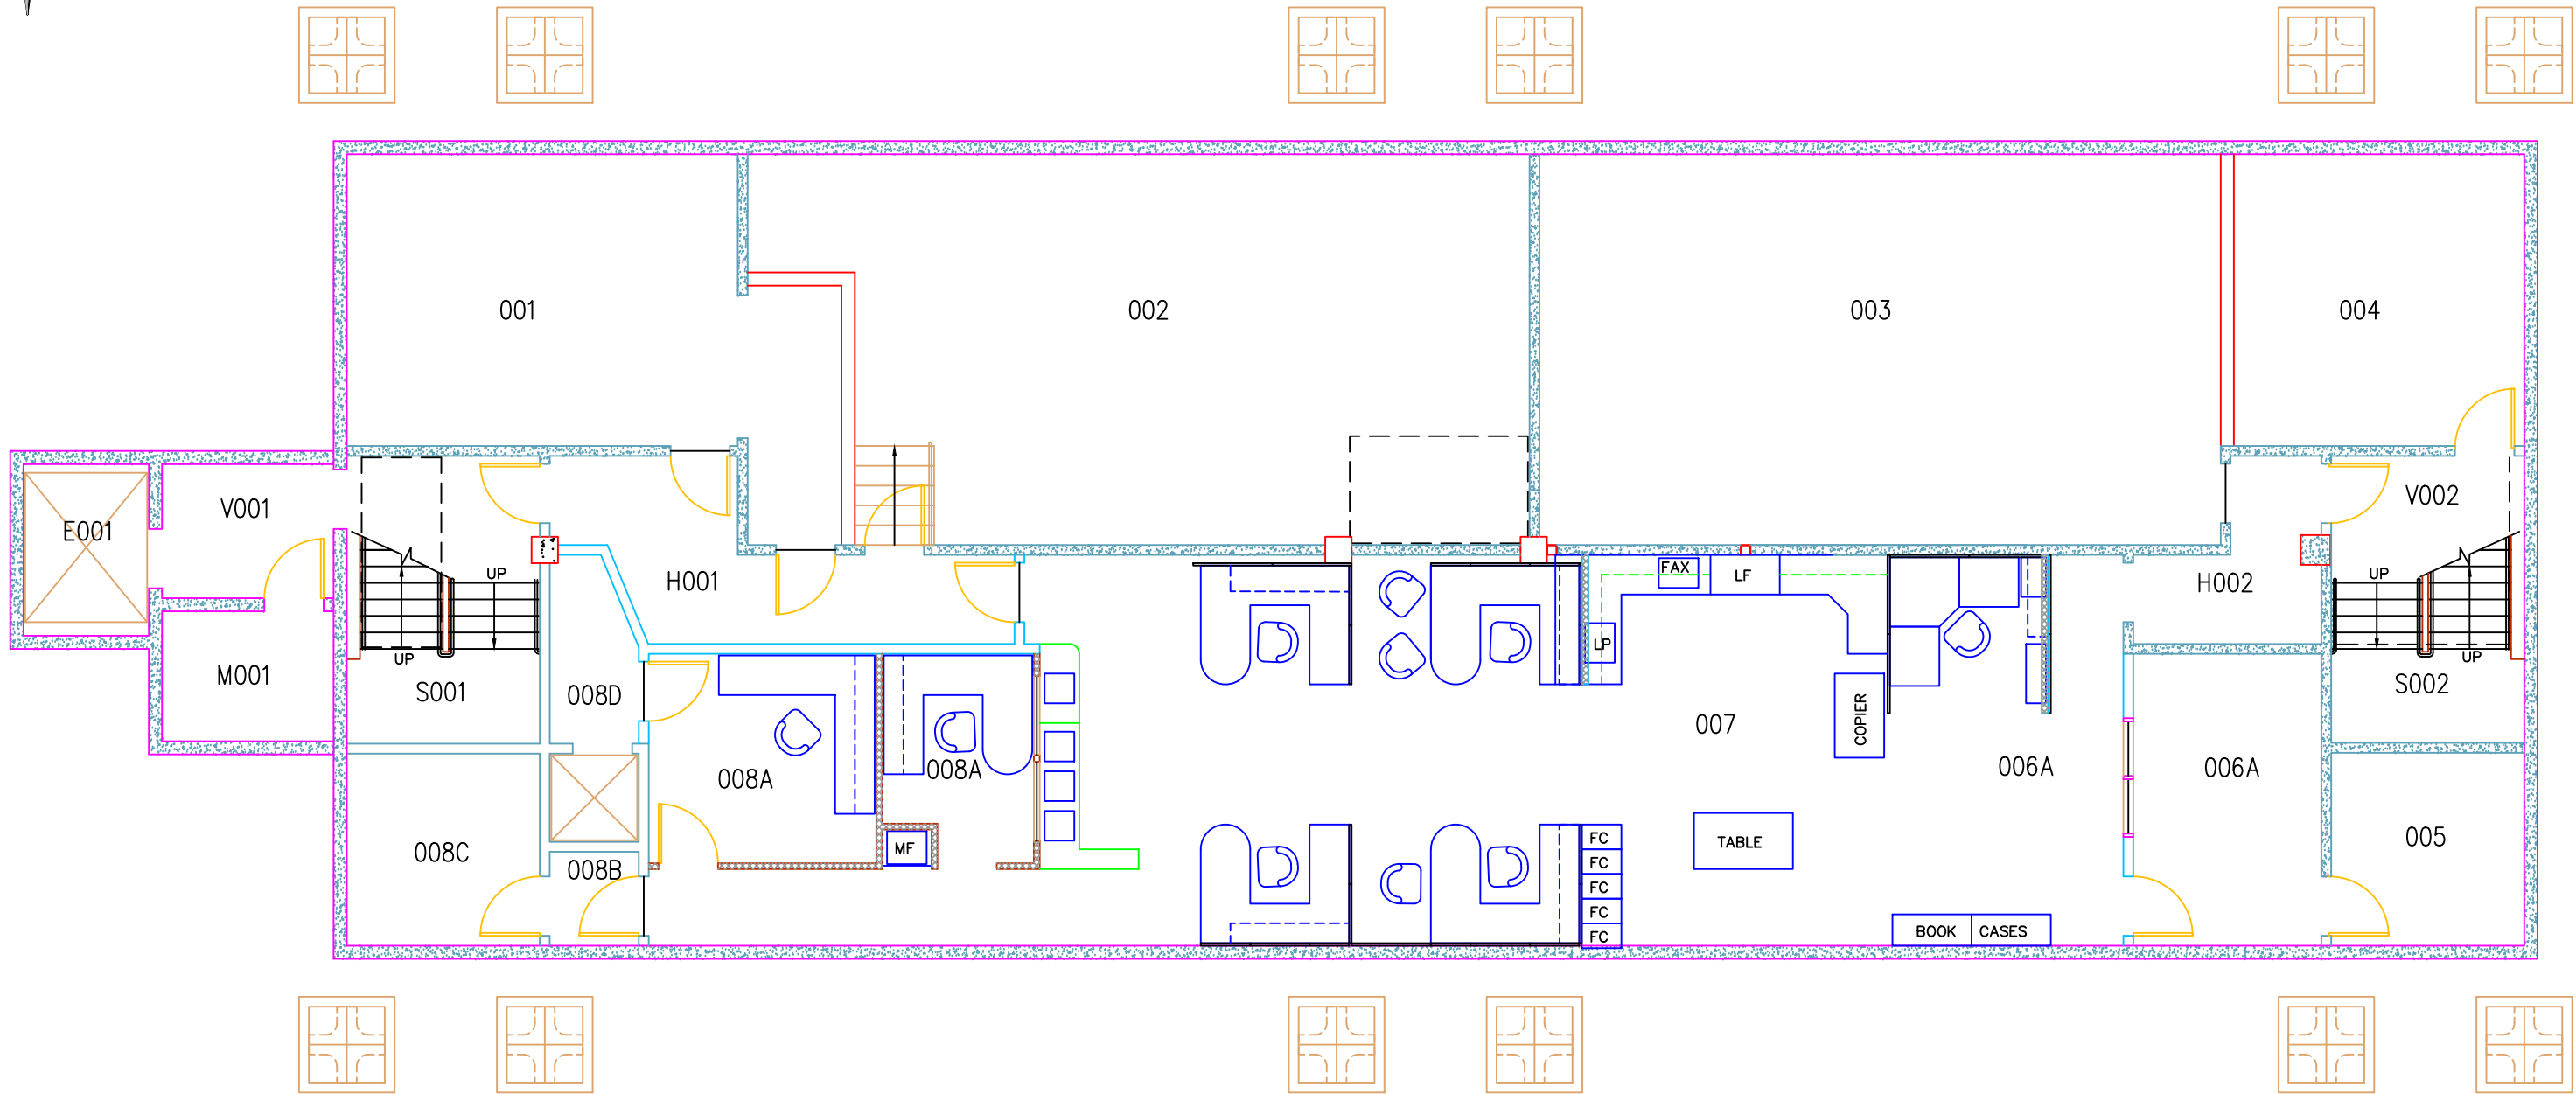


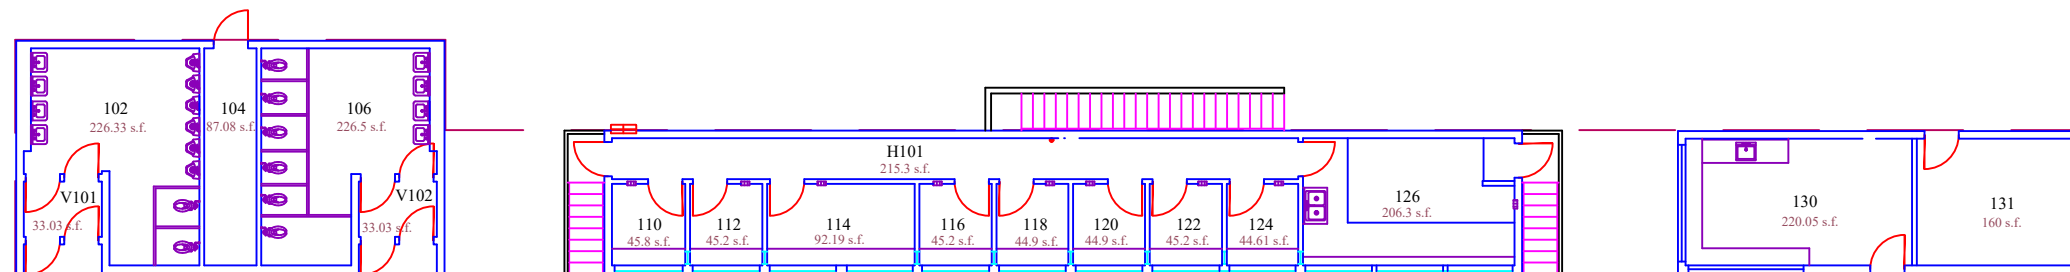


Moehl Stadium

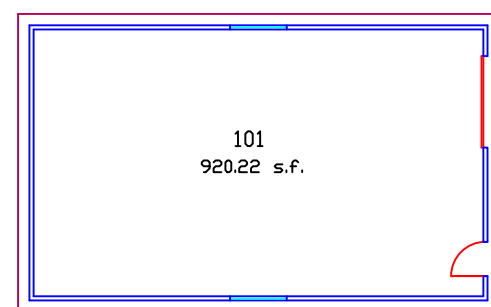


Track Shed

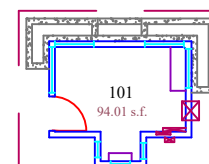


Security/Information Booth

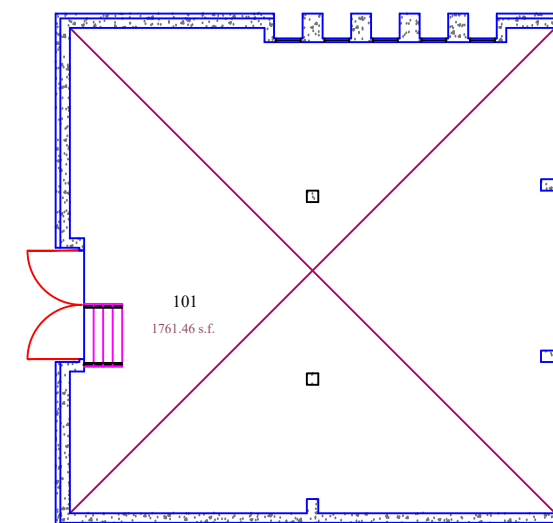


Mechanical/Electrical

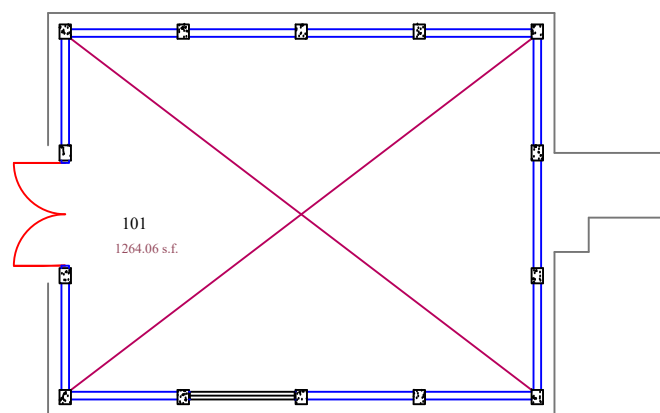

Heat Exchanger

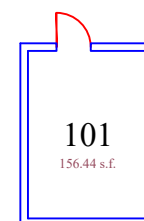


Paint Shed

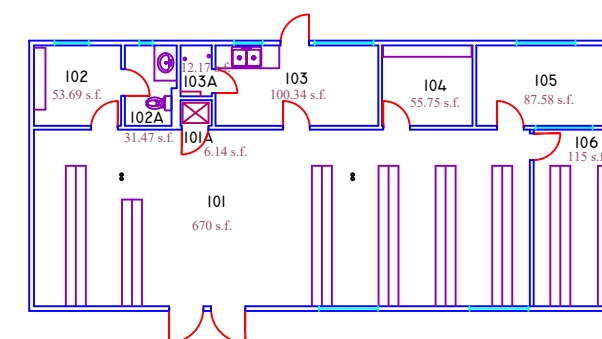


ARCHIVES




Concessions/Team Building

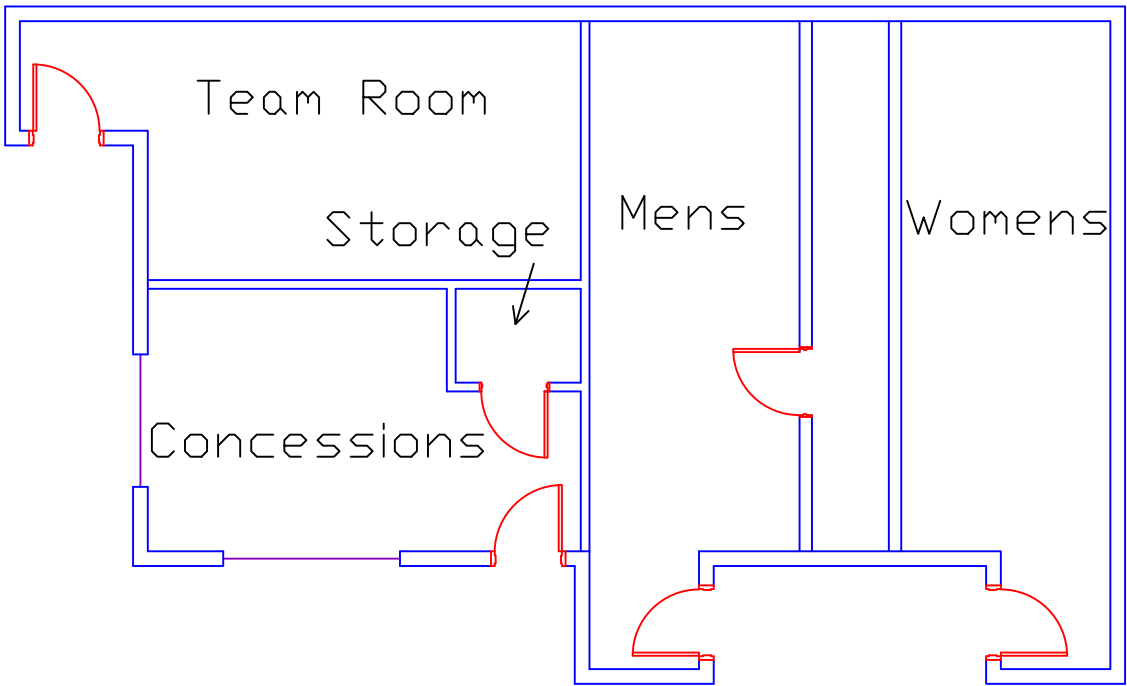


Announcer's Box


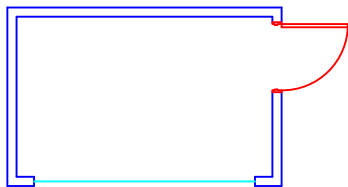


Home Dugout

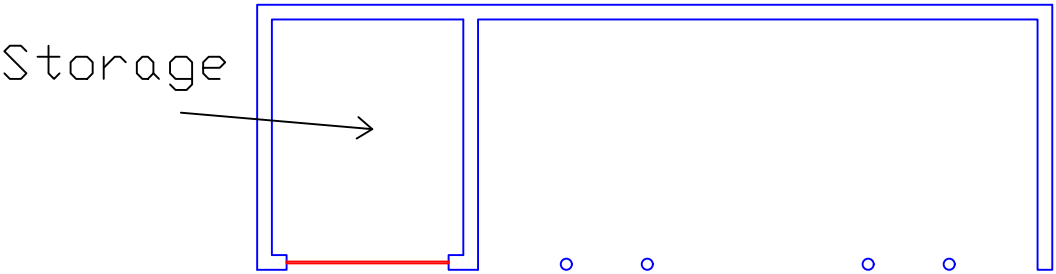

Visitor's Dugout

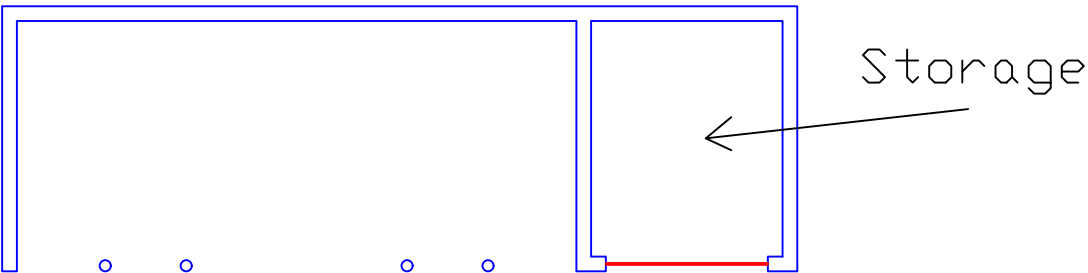

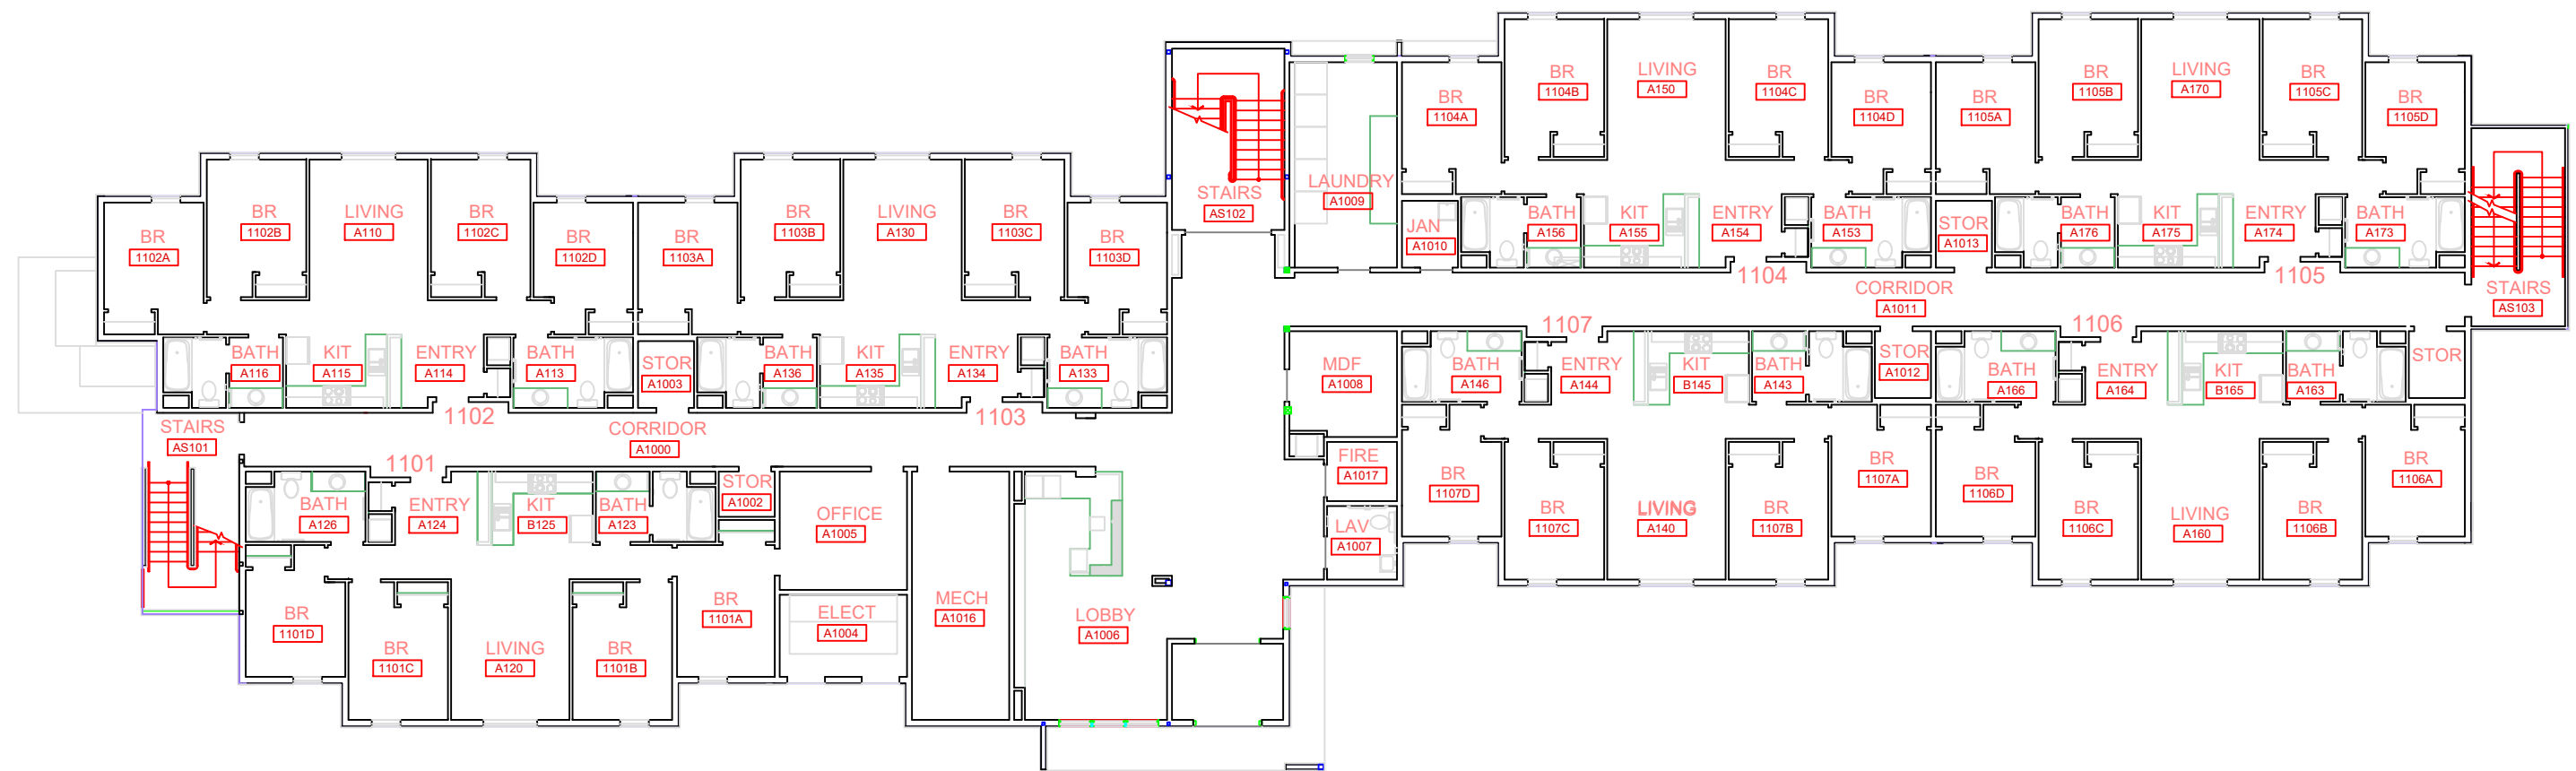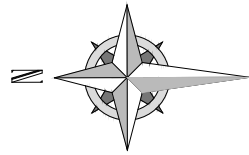

OREGON INSTITUTE OF TECHNOLOGY



Village A (Yellow) - First Floor


Path: (T:)_Facilities_Campus...Floor...

Updated by: CM Irvin

Scale: 1/16" = 1'-0"

Updated: 12/15/2015

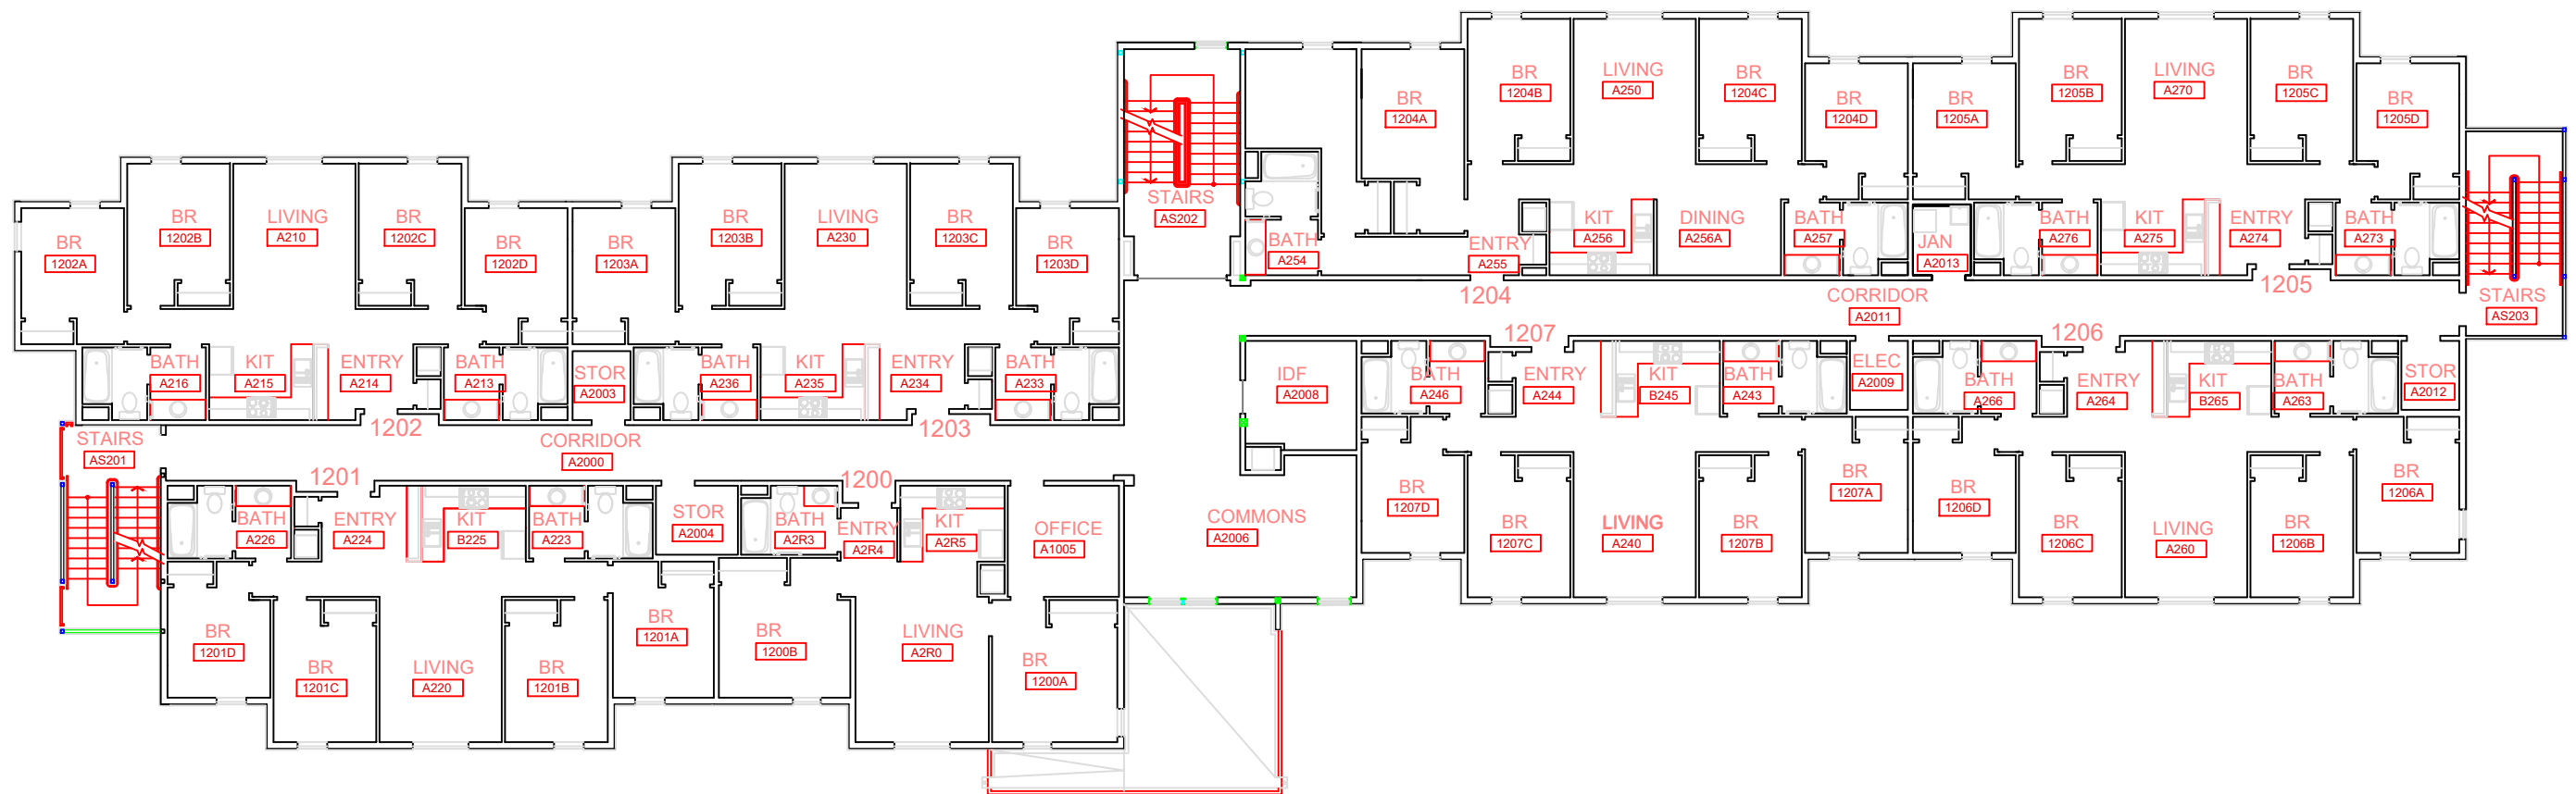
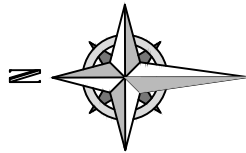


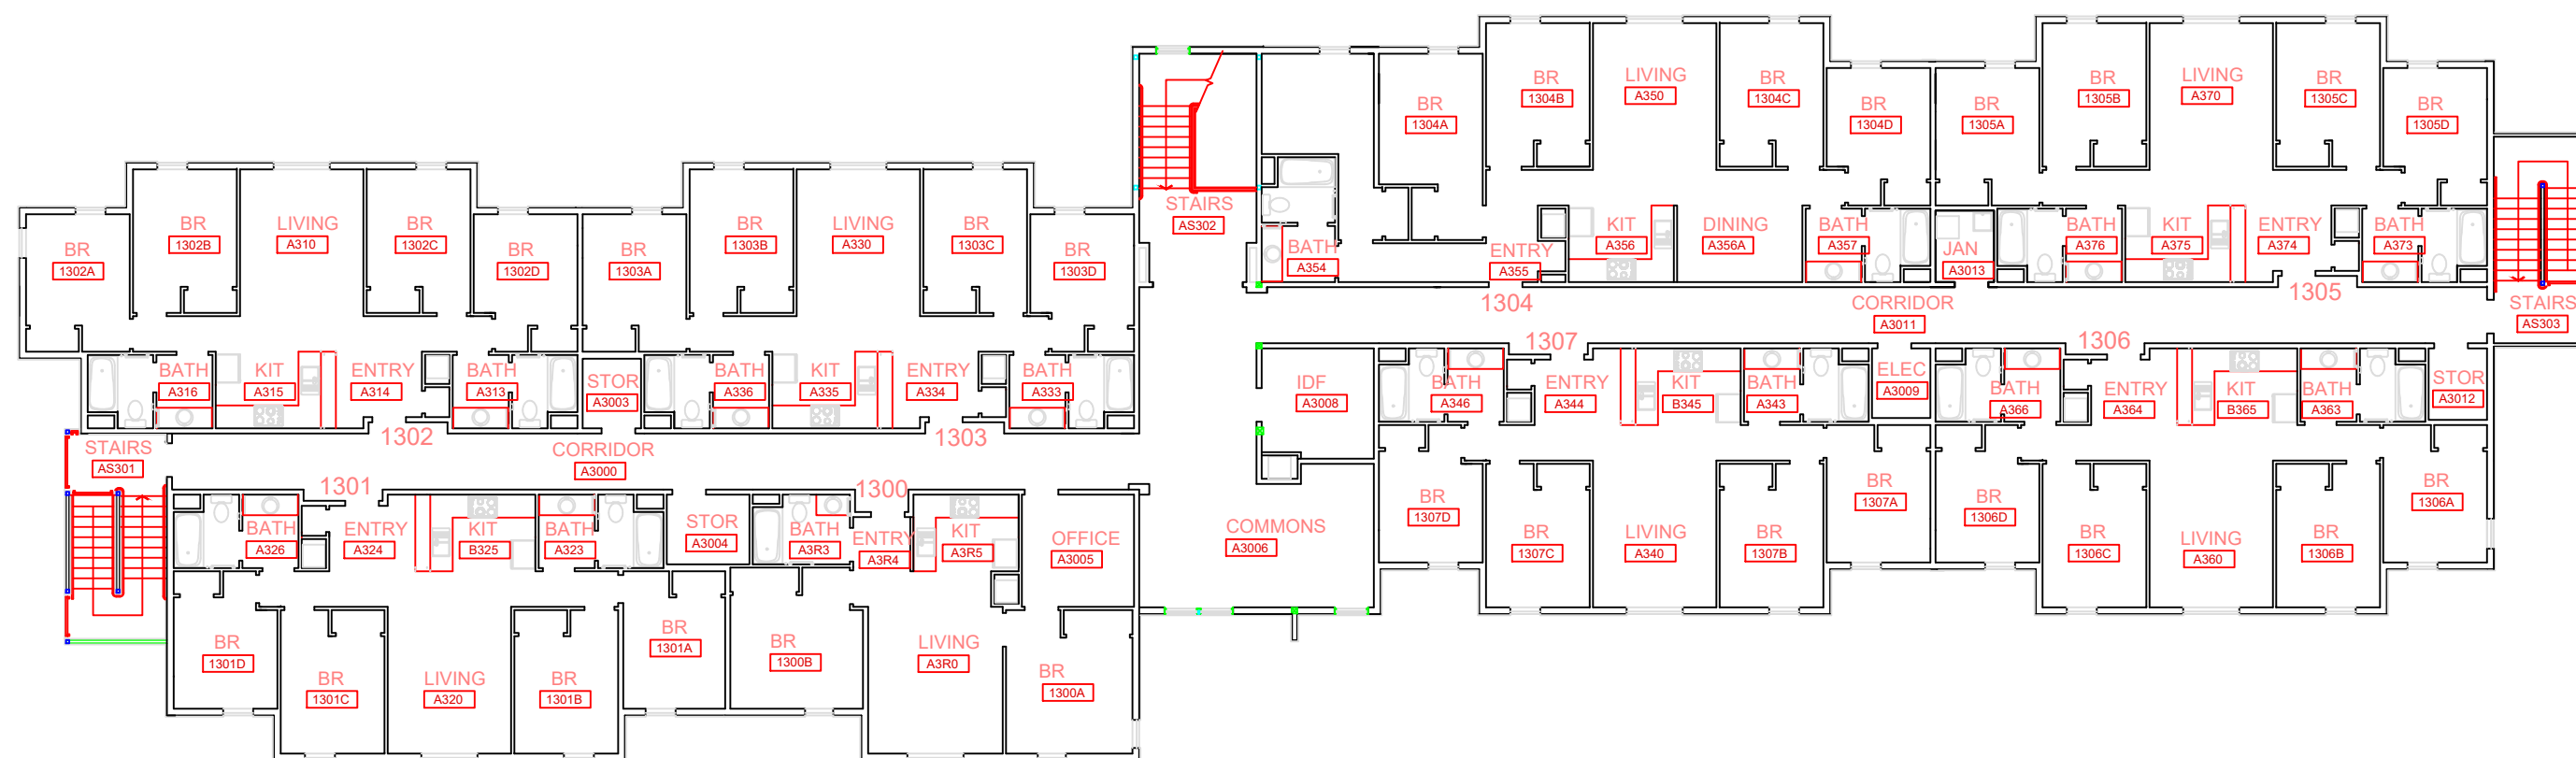




Path: (T:)_Facilities_Campus...Floor...


Scale: 1/16" = 1'-0"


Updated: 12/15/2015

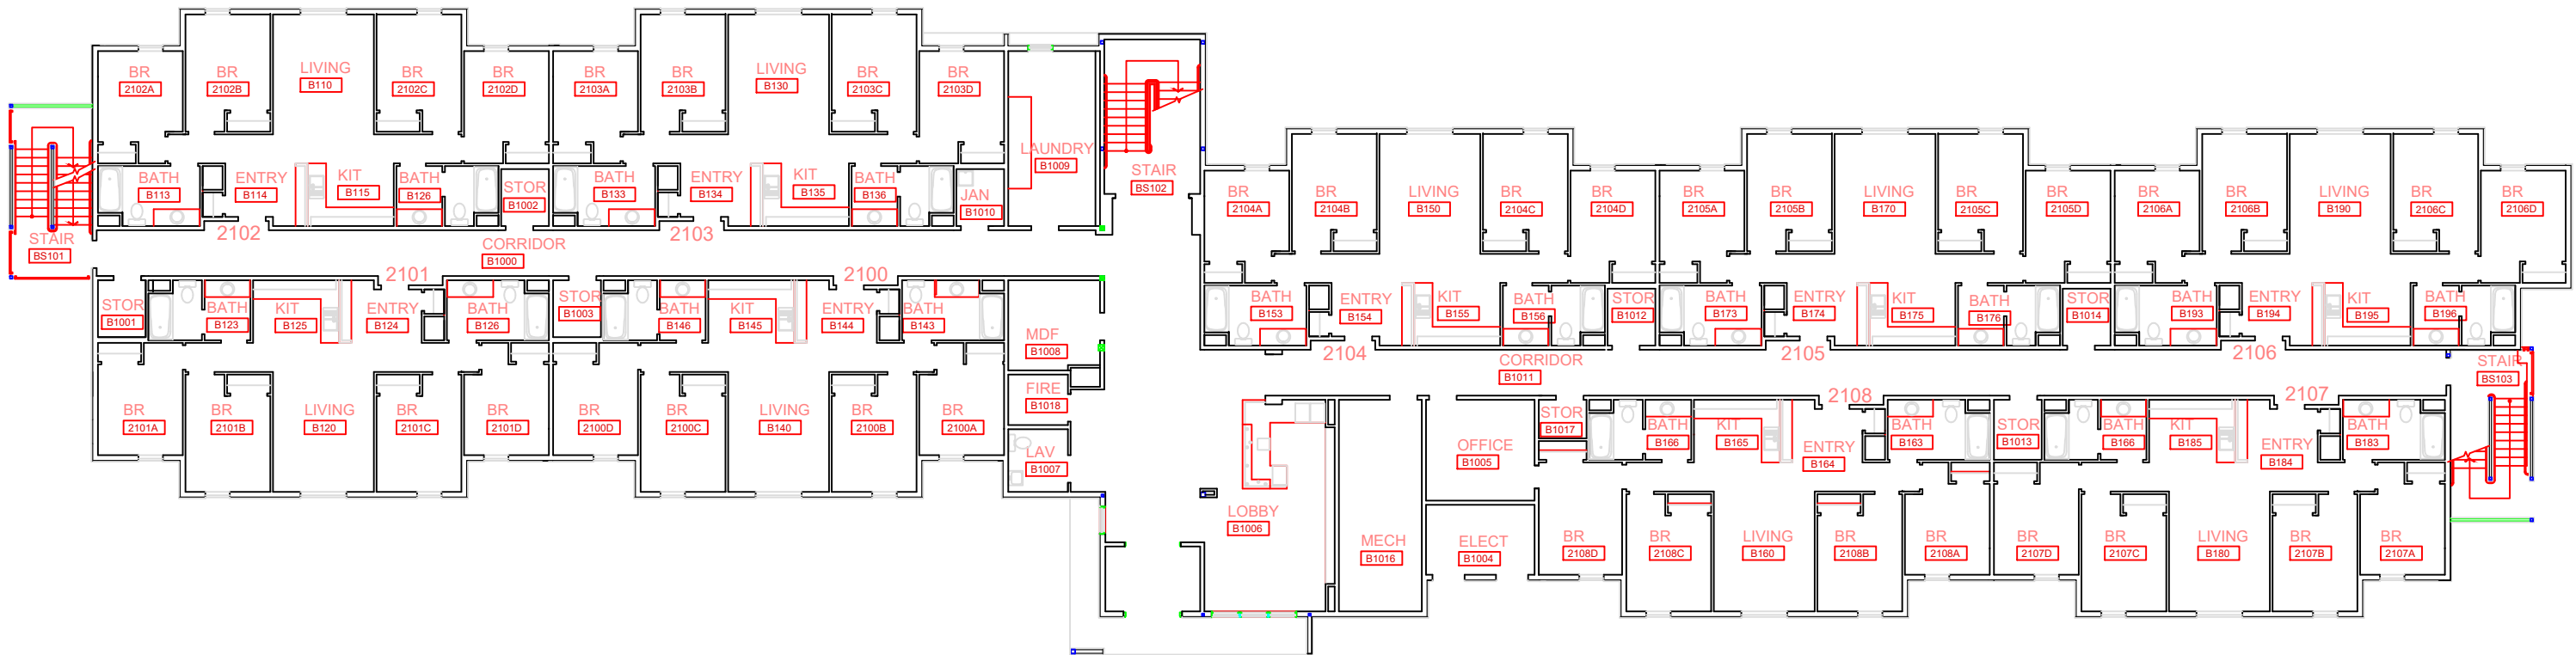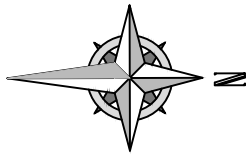


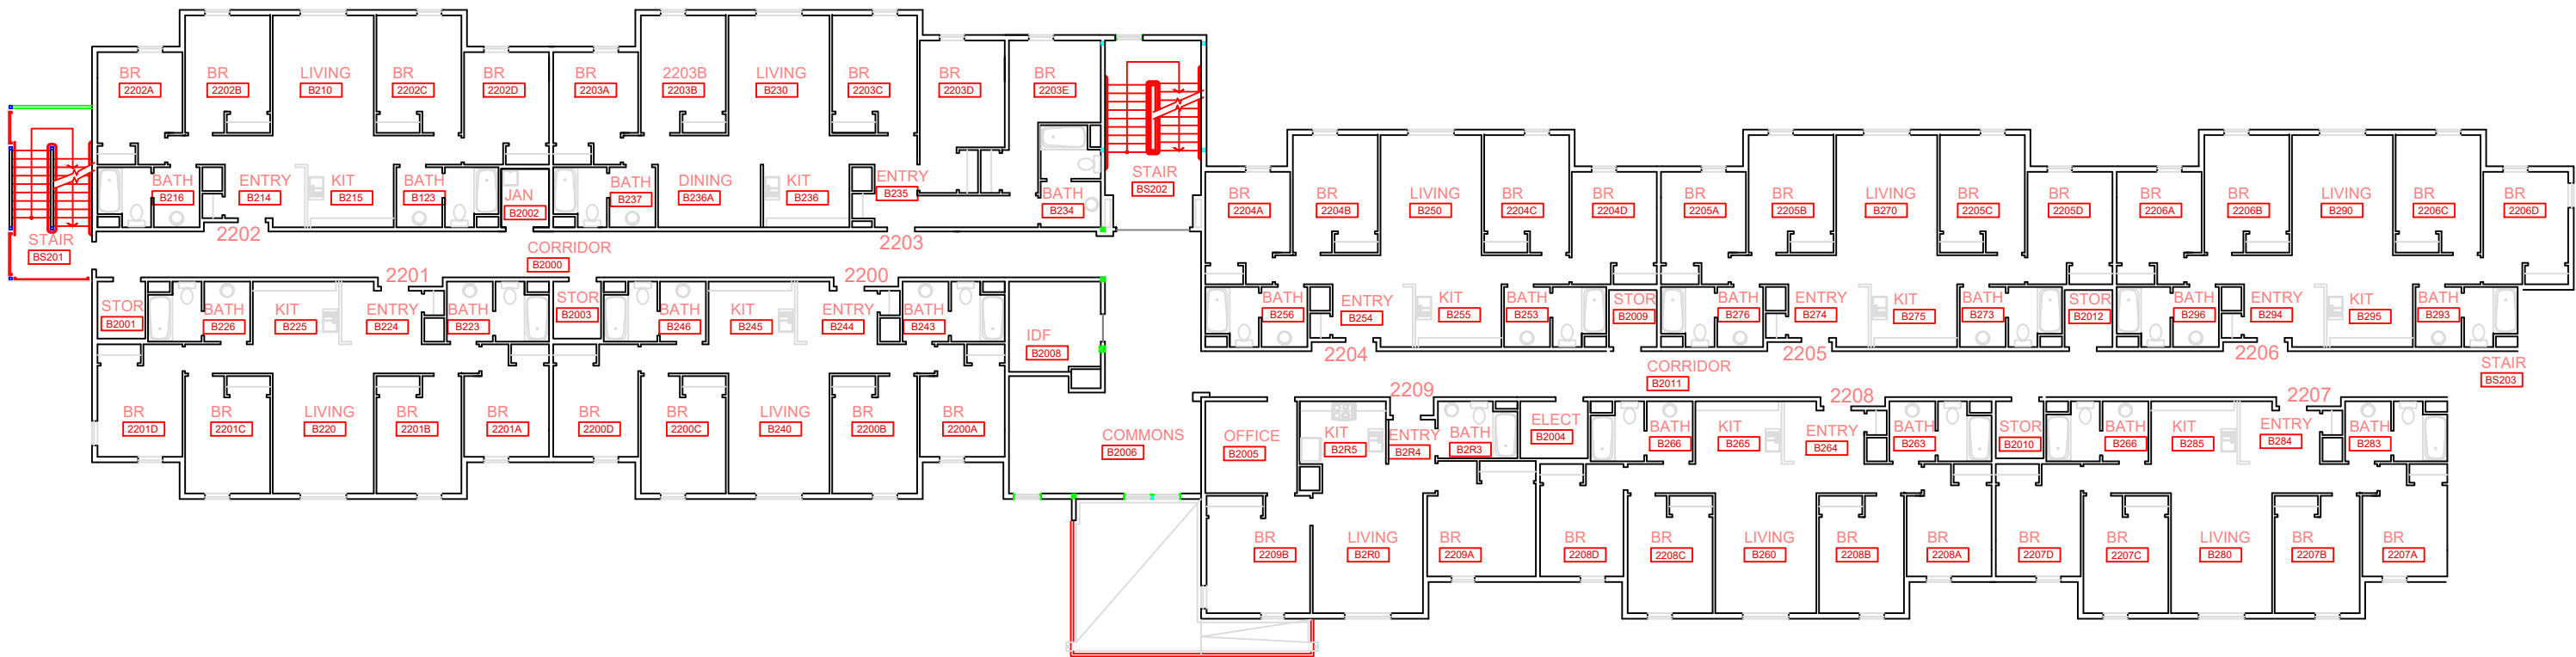


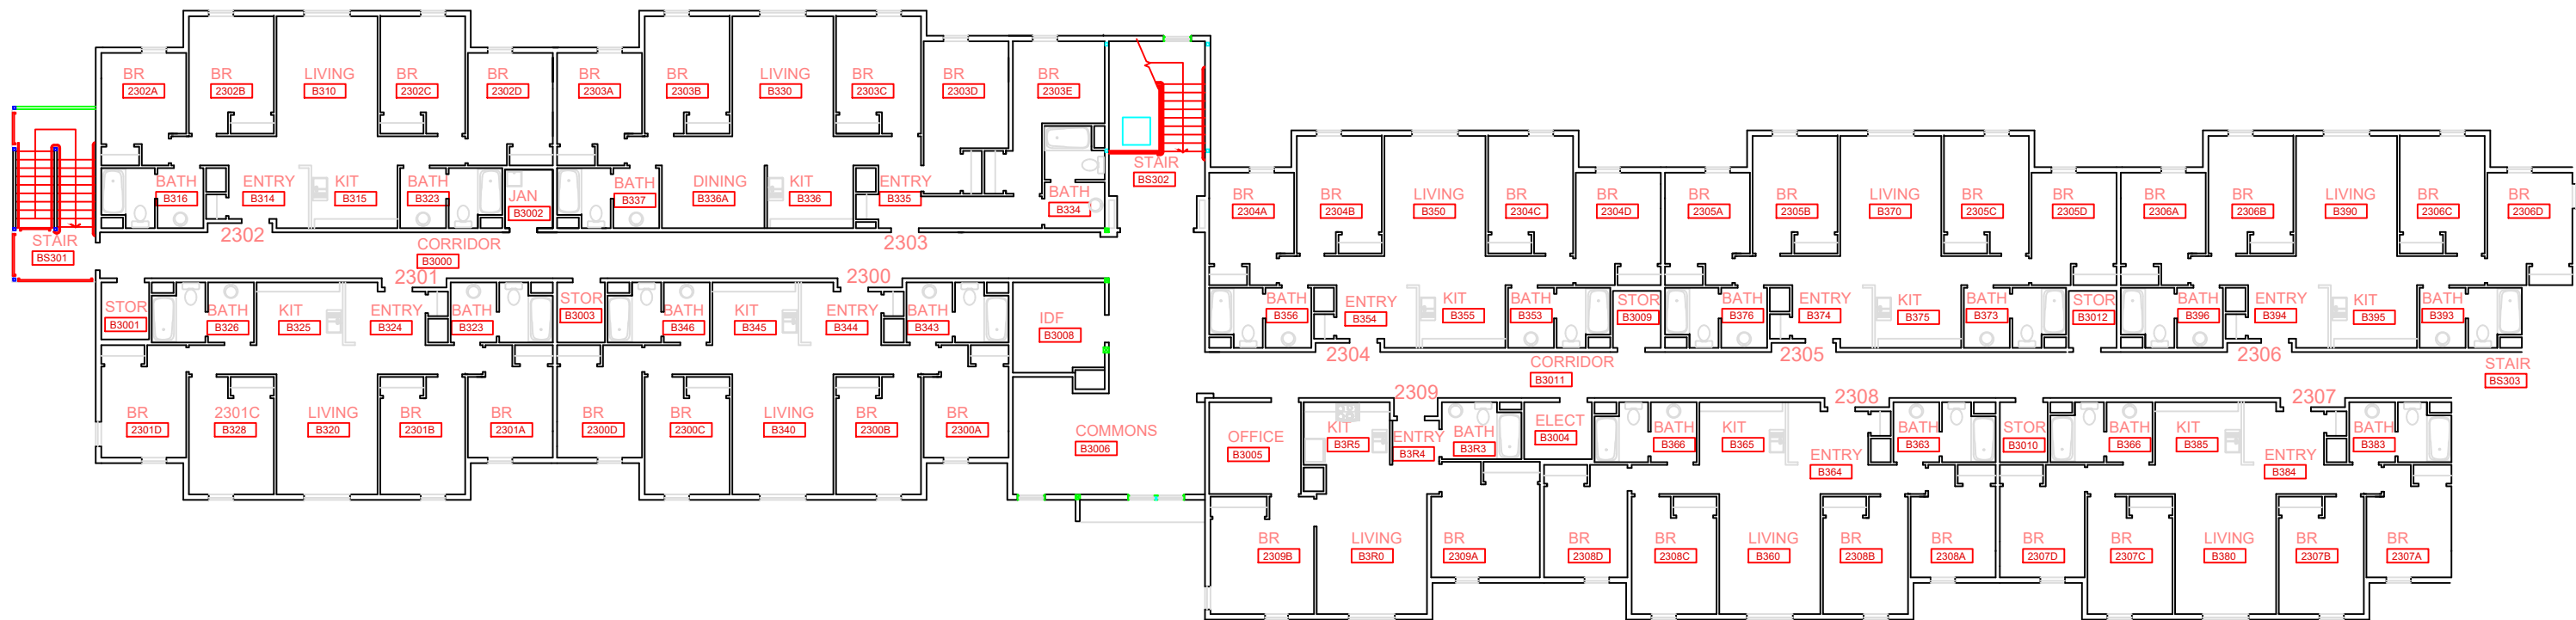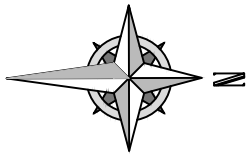

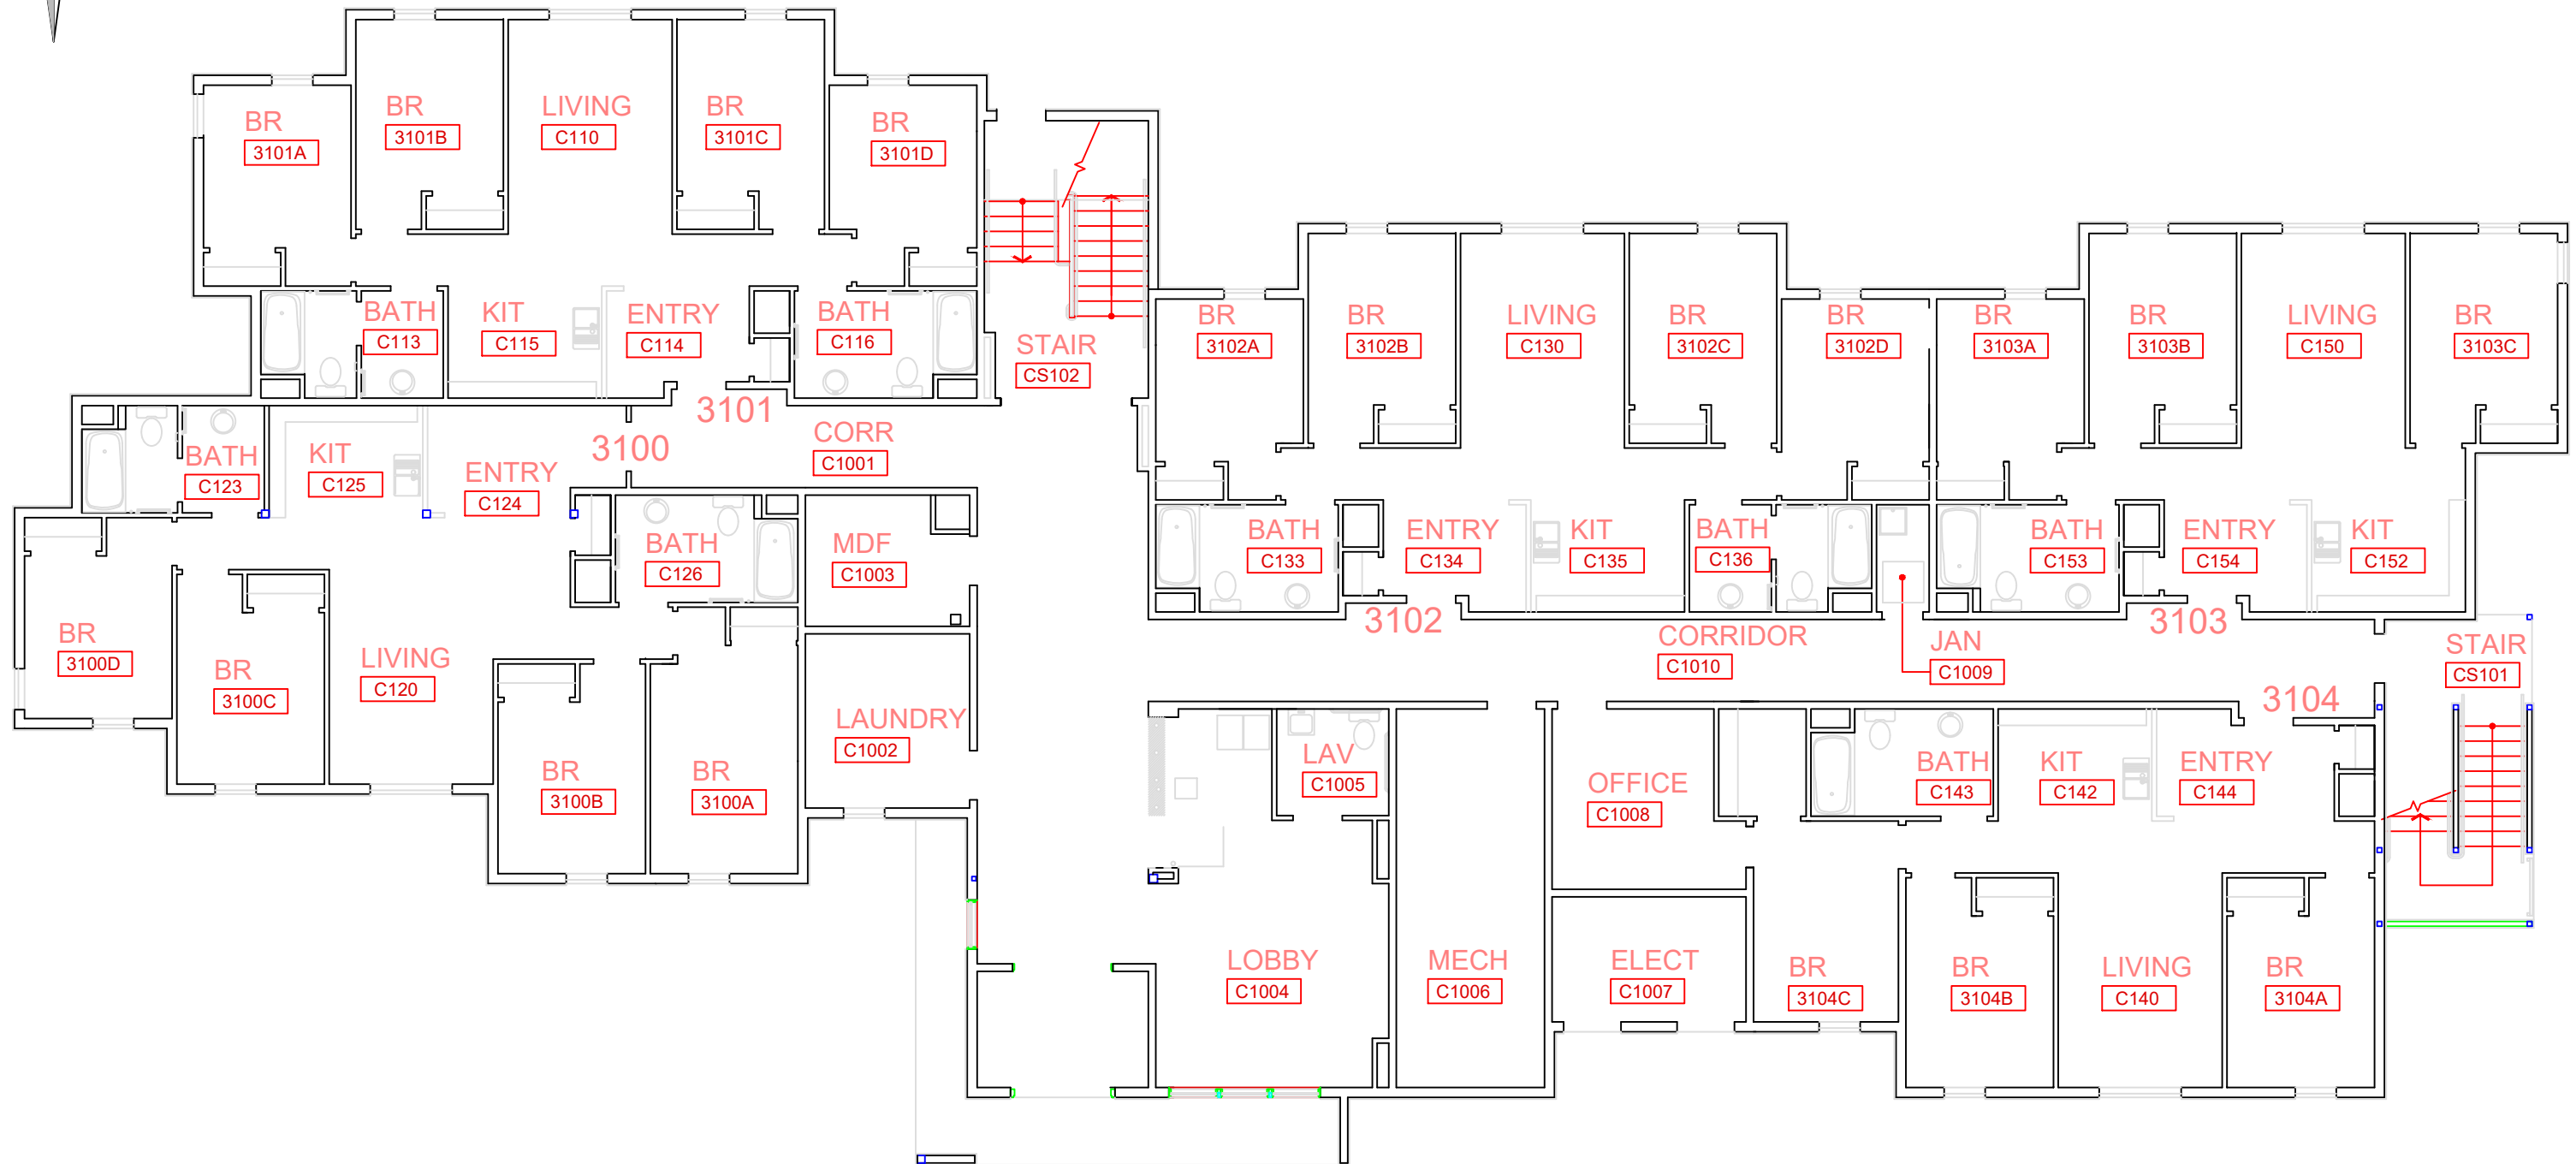

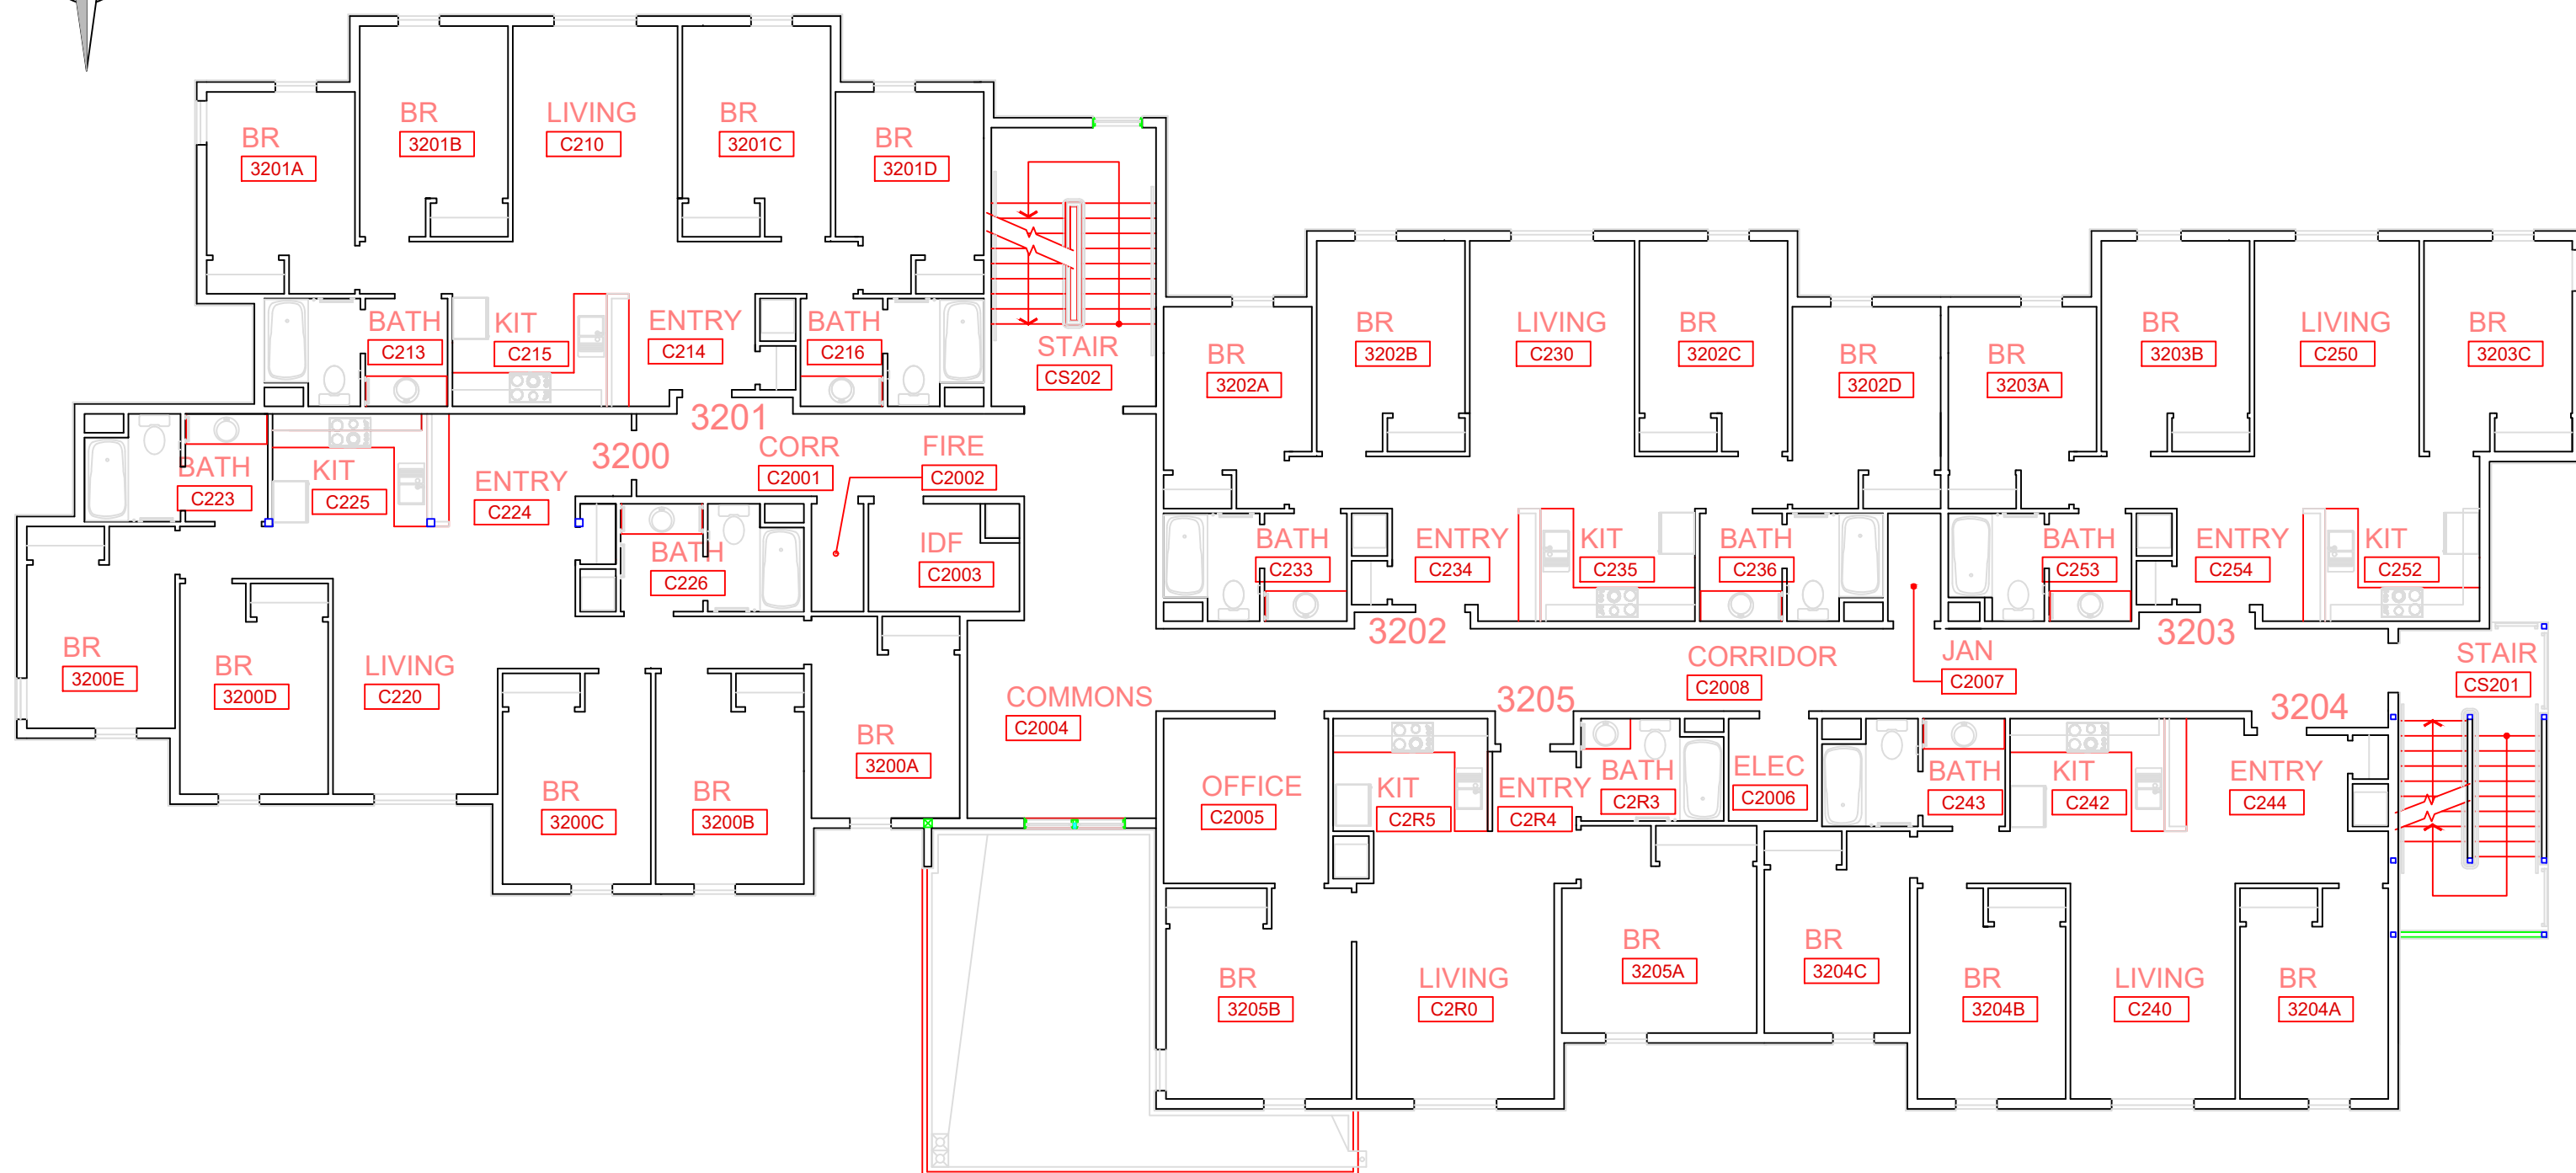

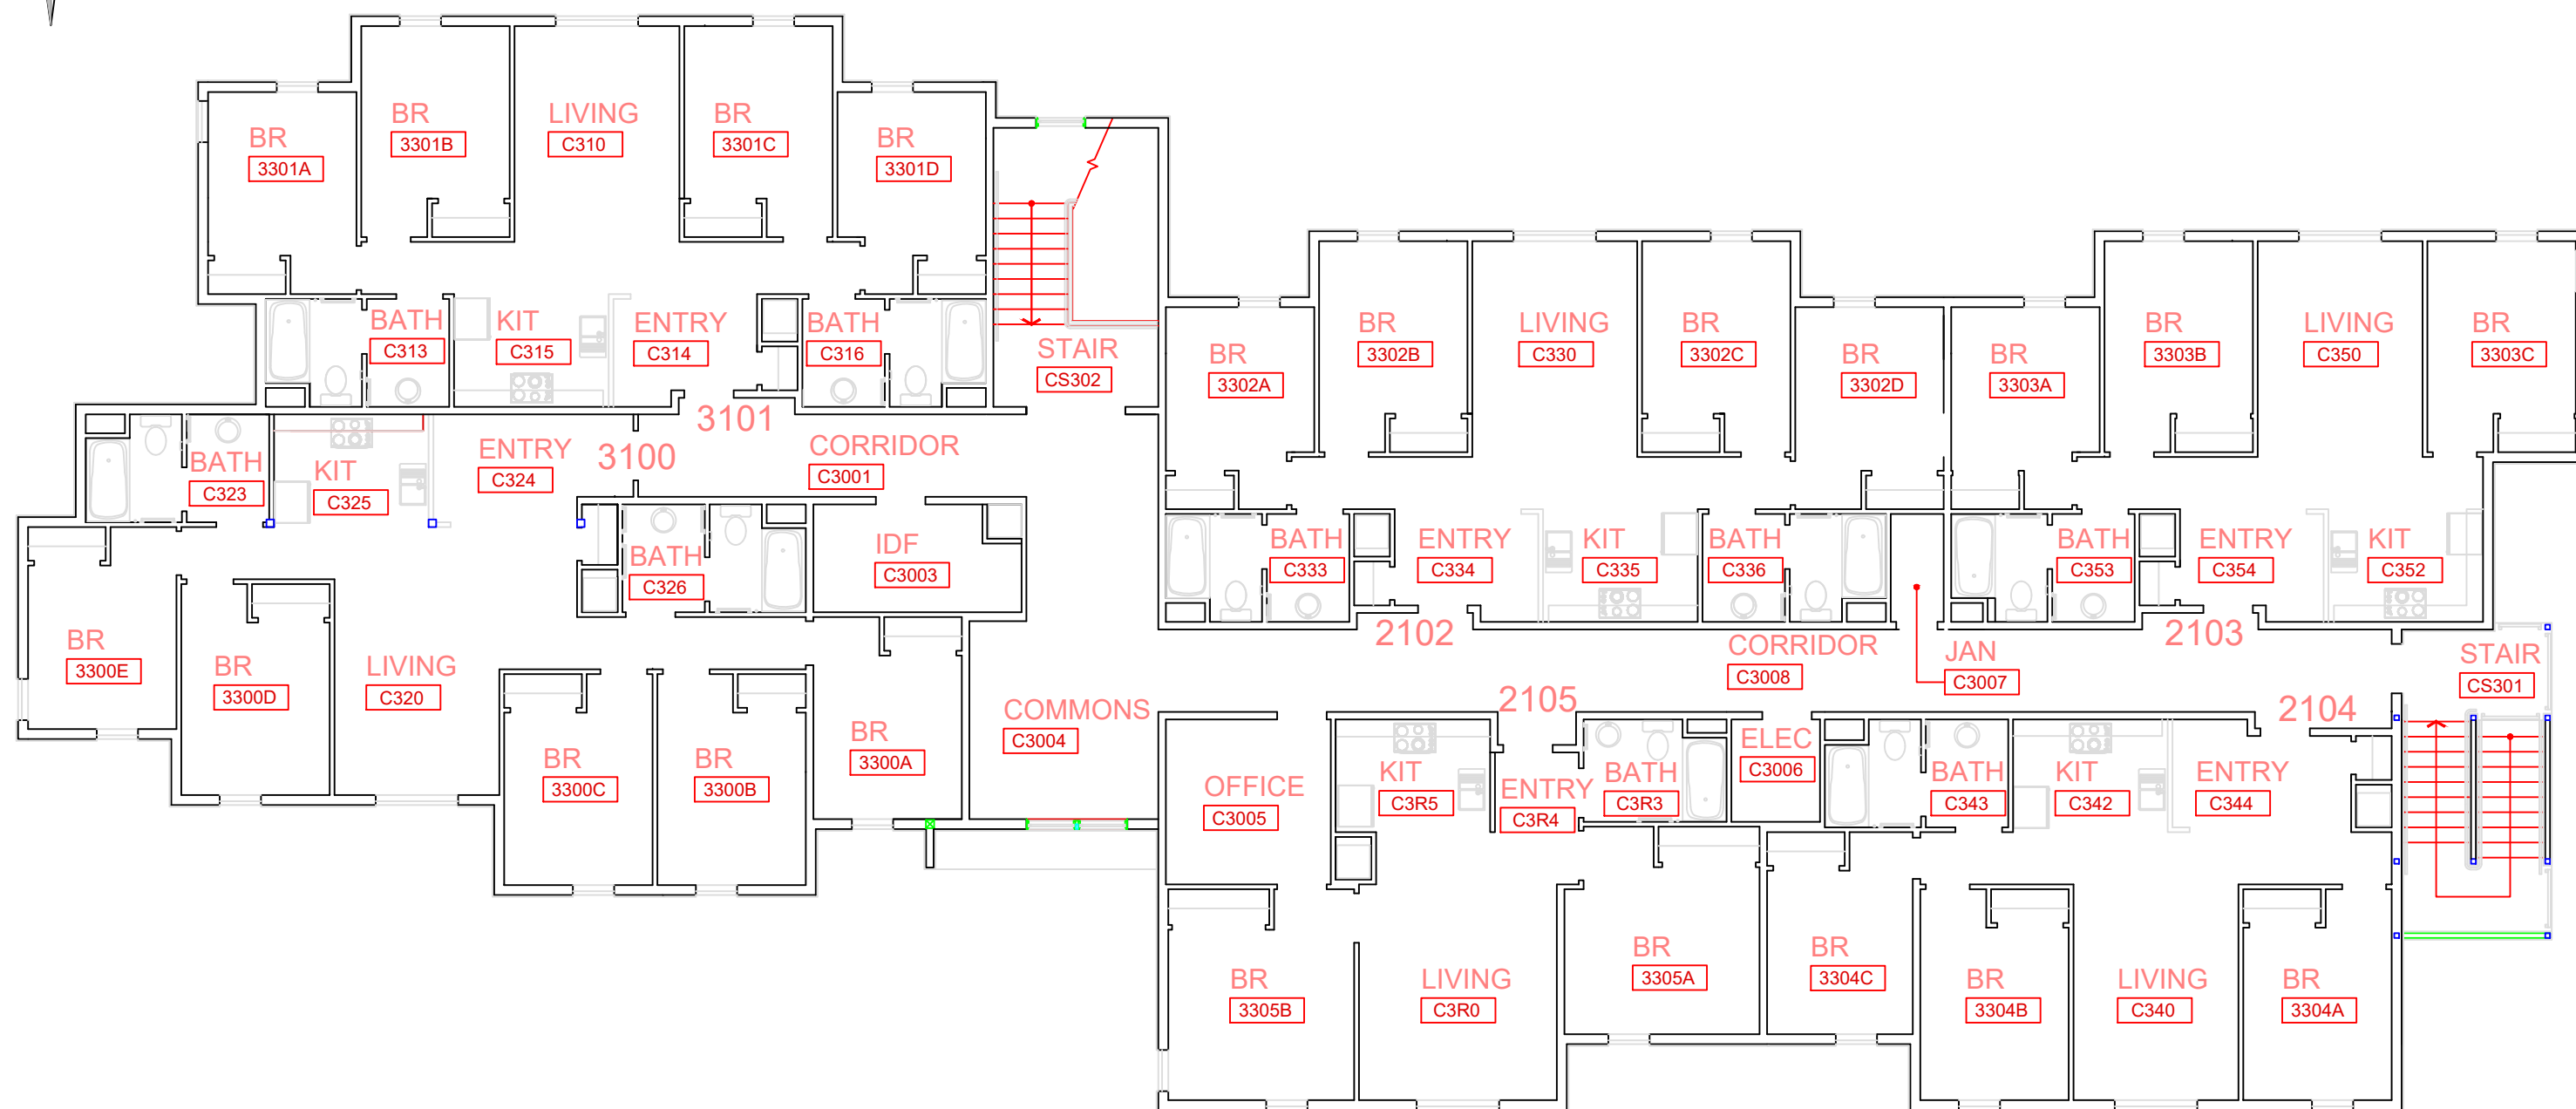

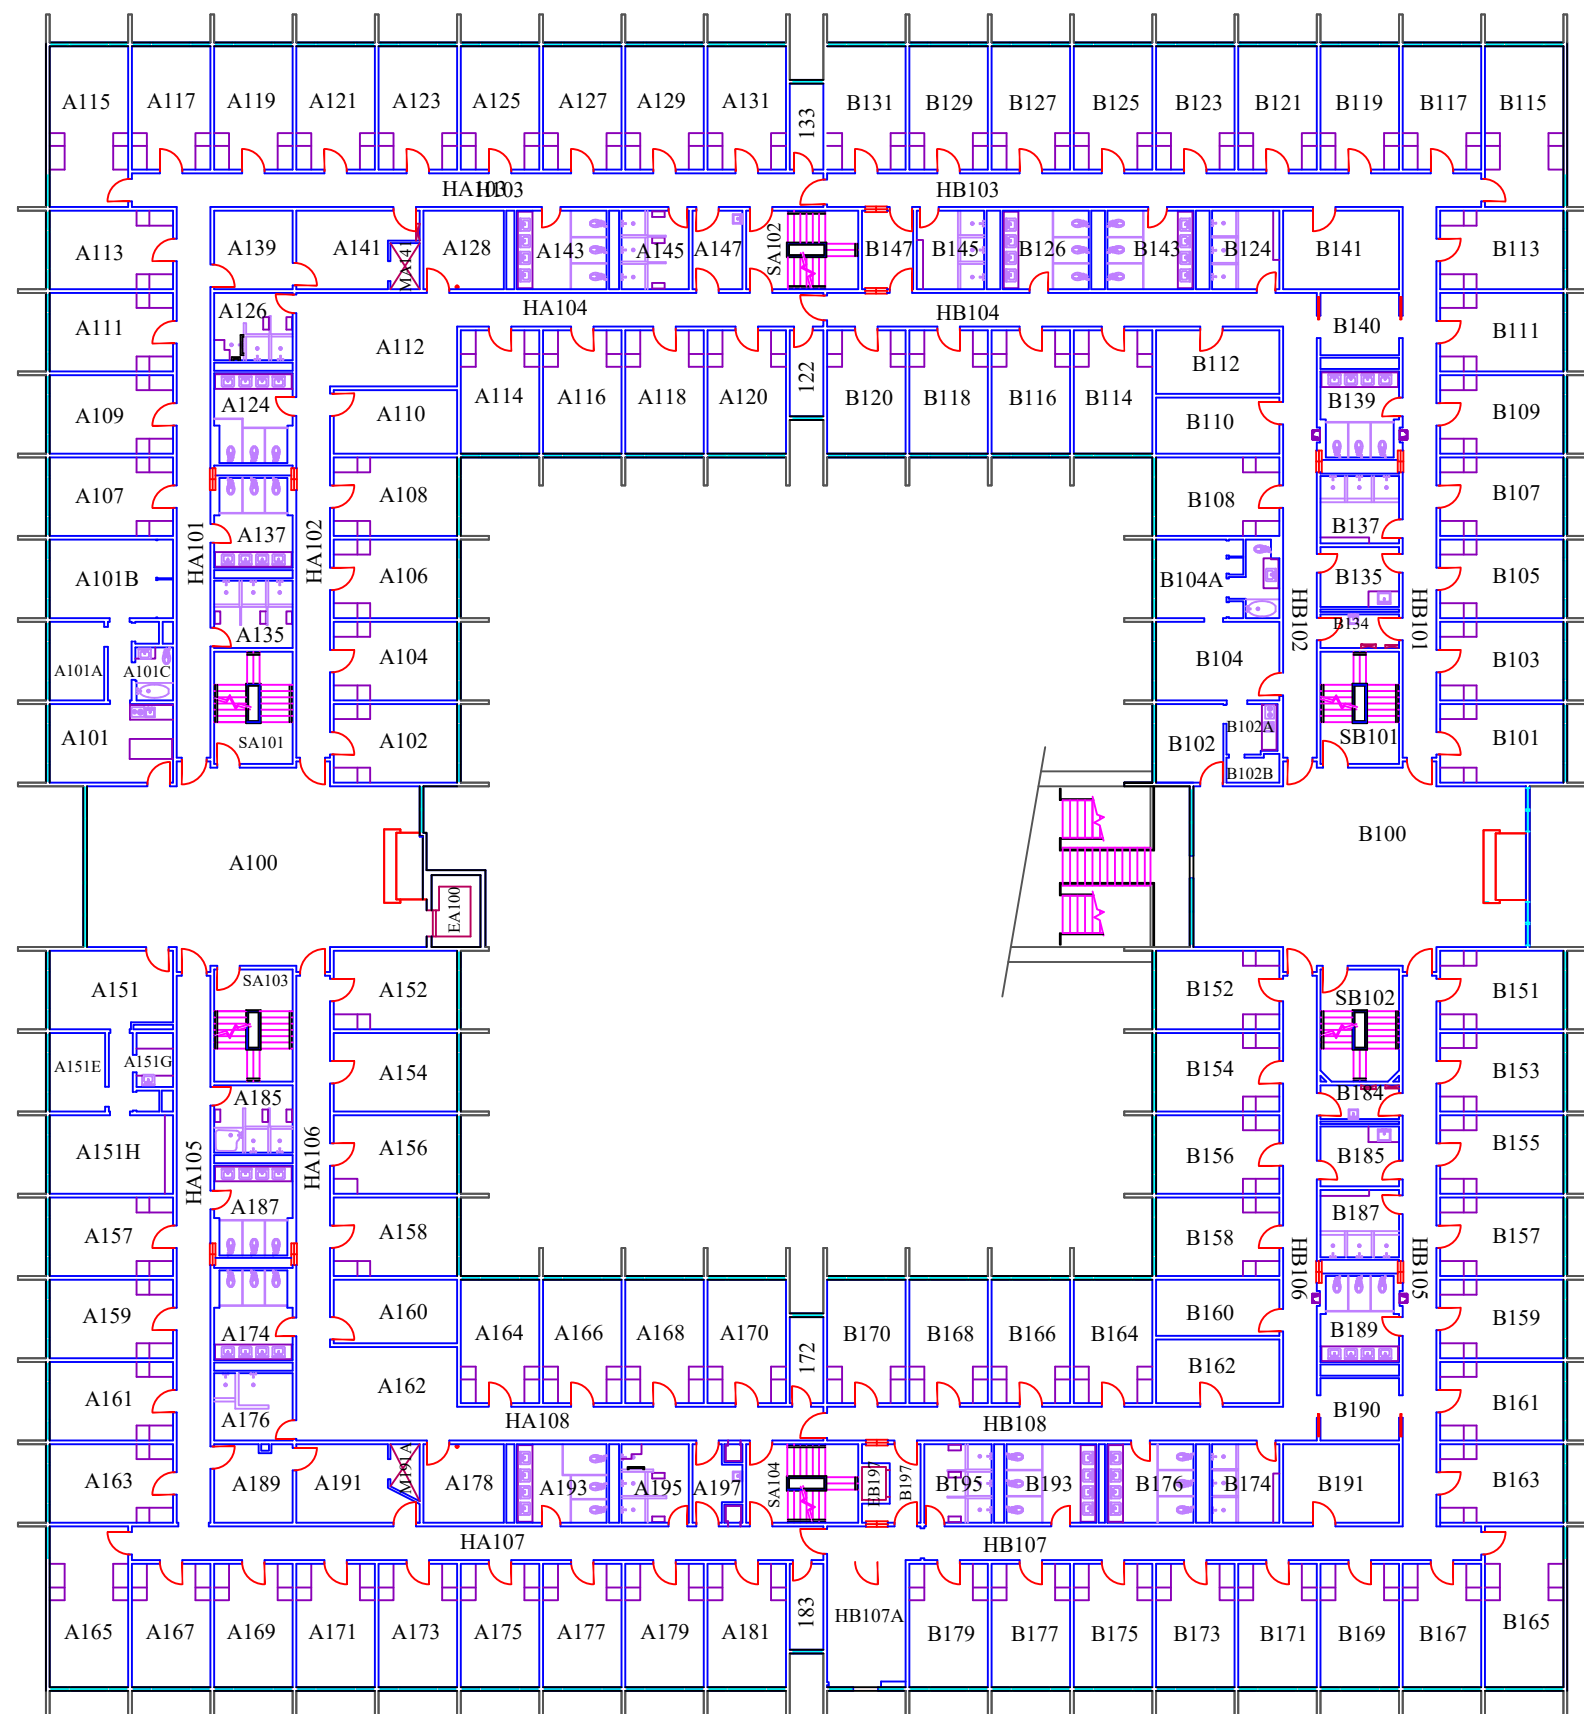


OREGON INSTITUTE OF TECHNOLOGY
Residence Hall - First Floor


Path: (T:)_Facilities_Campus...Floor...



Updated by: CM Irvin

Scale: NTS

Date: 08/23/2016

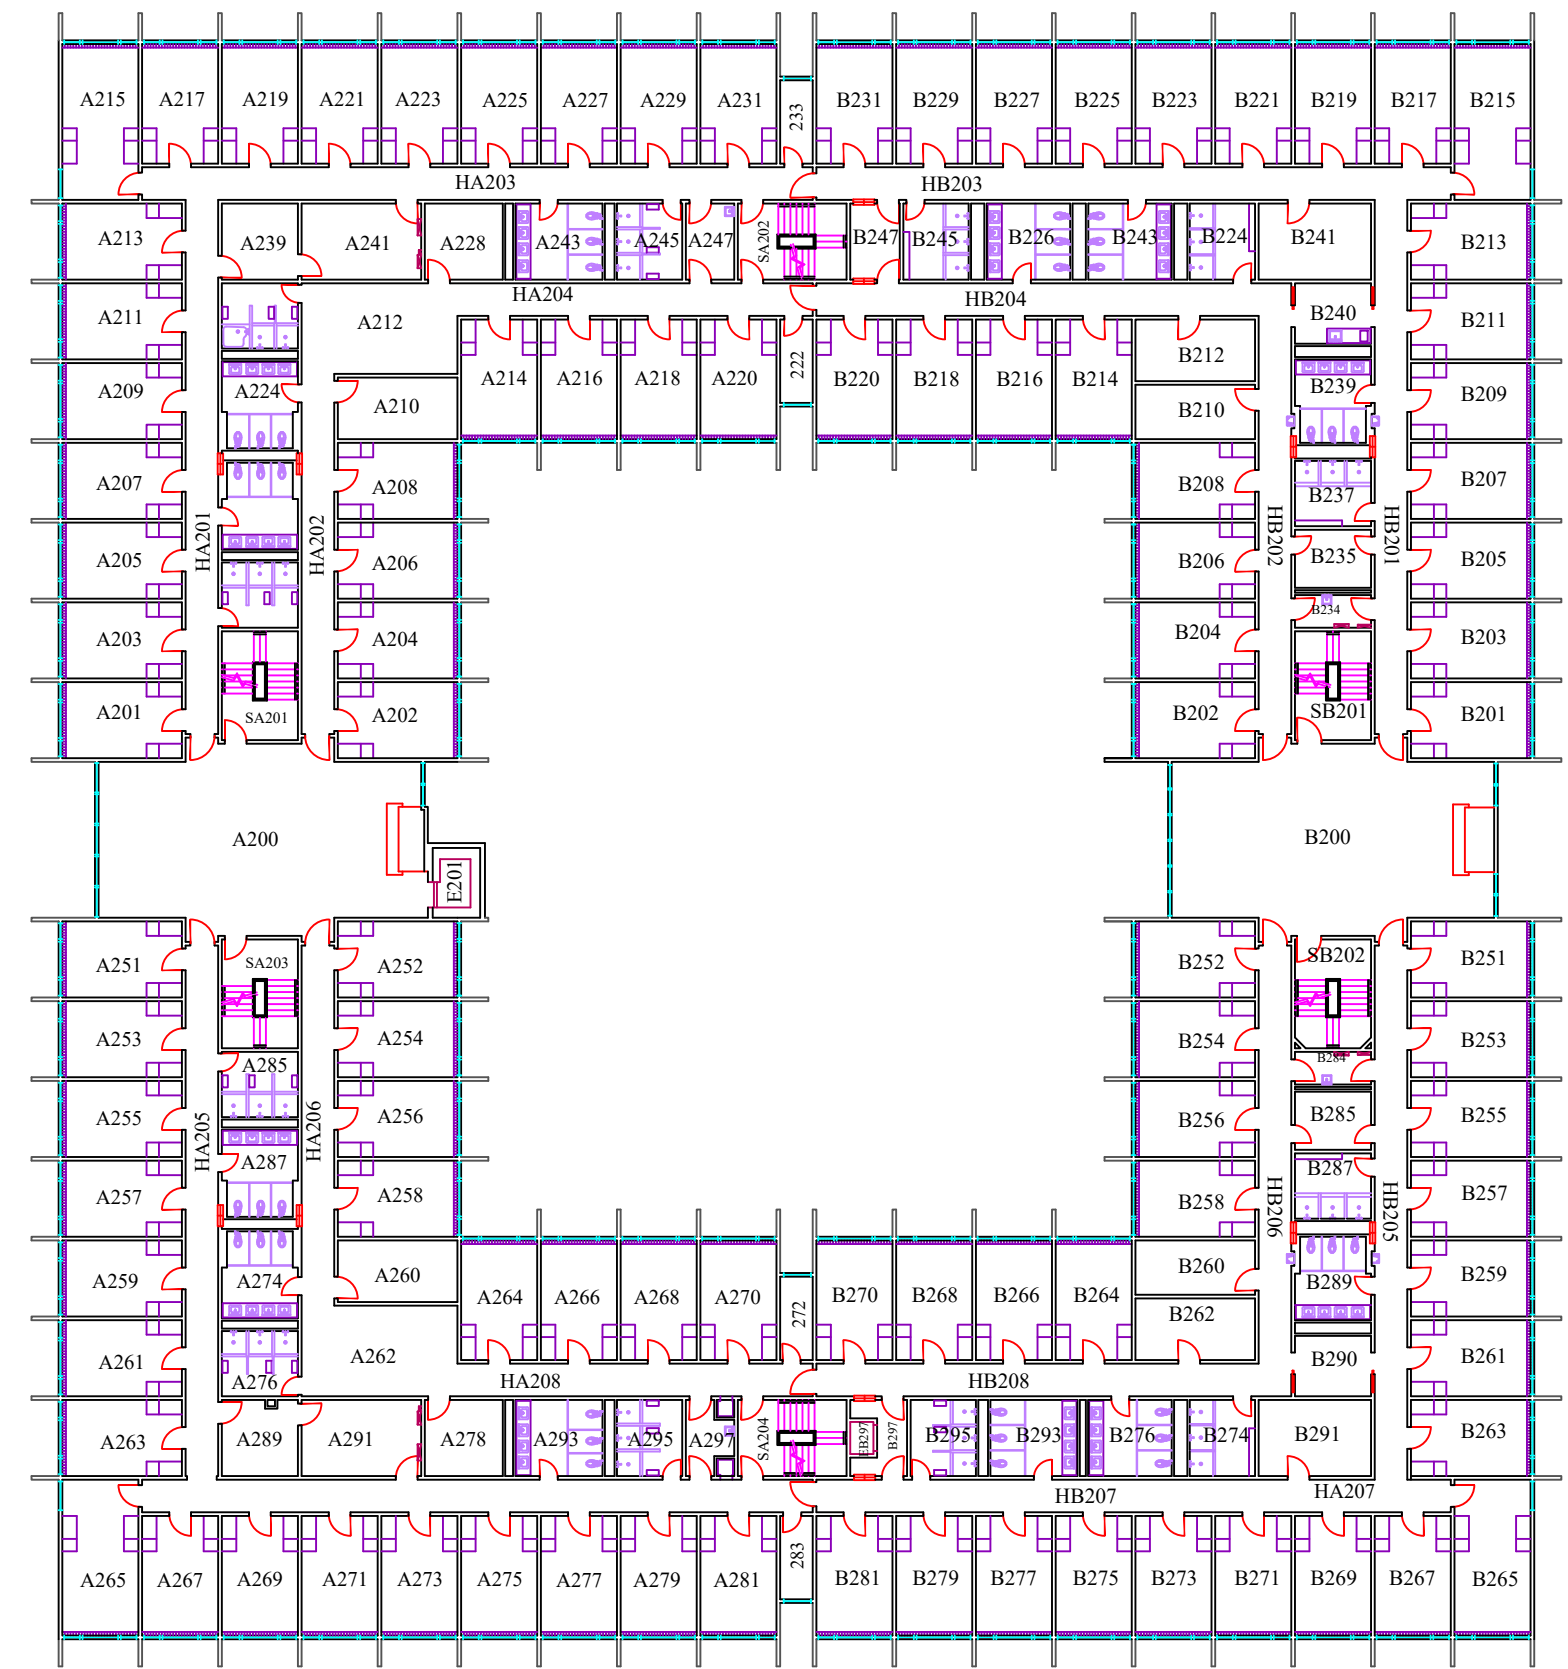

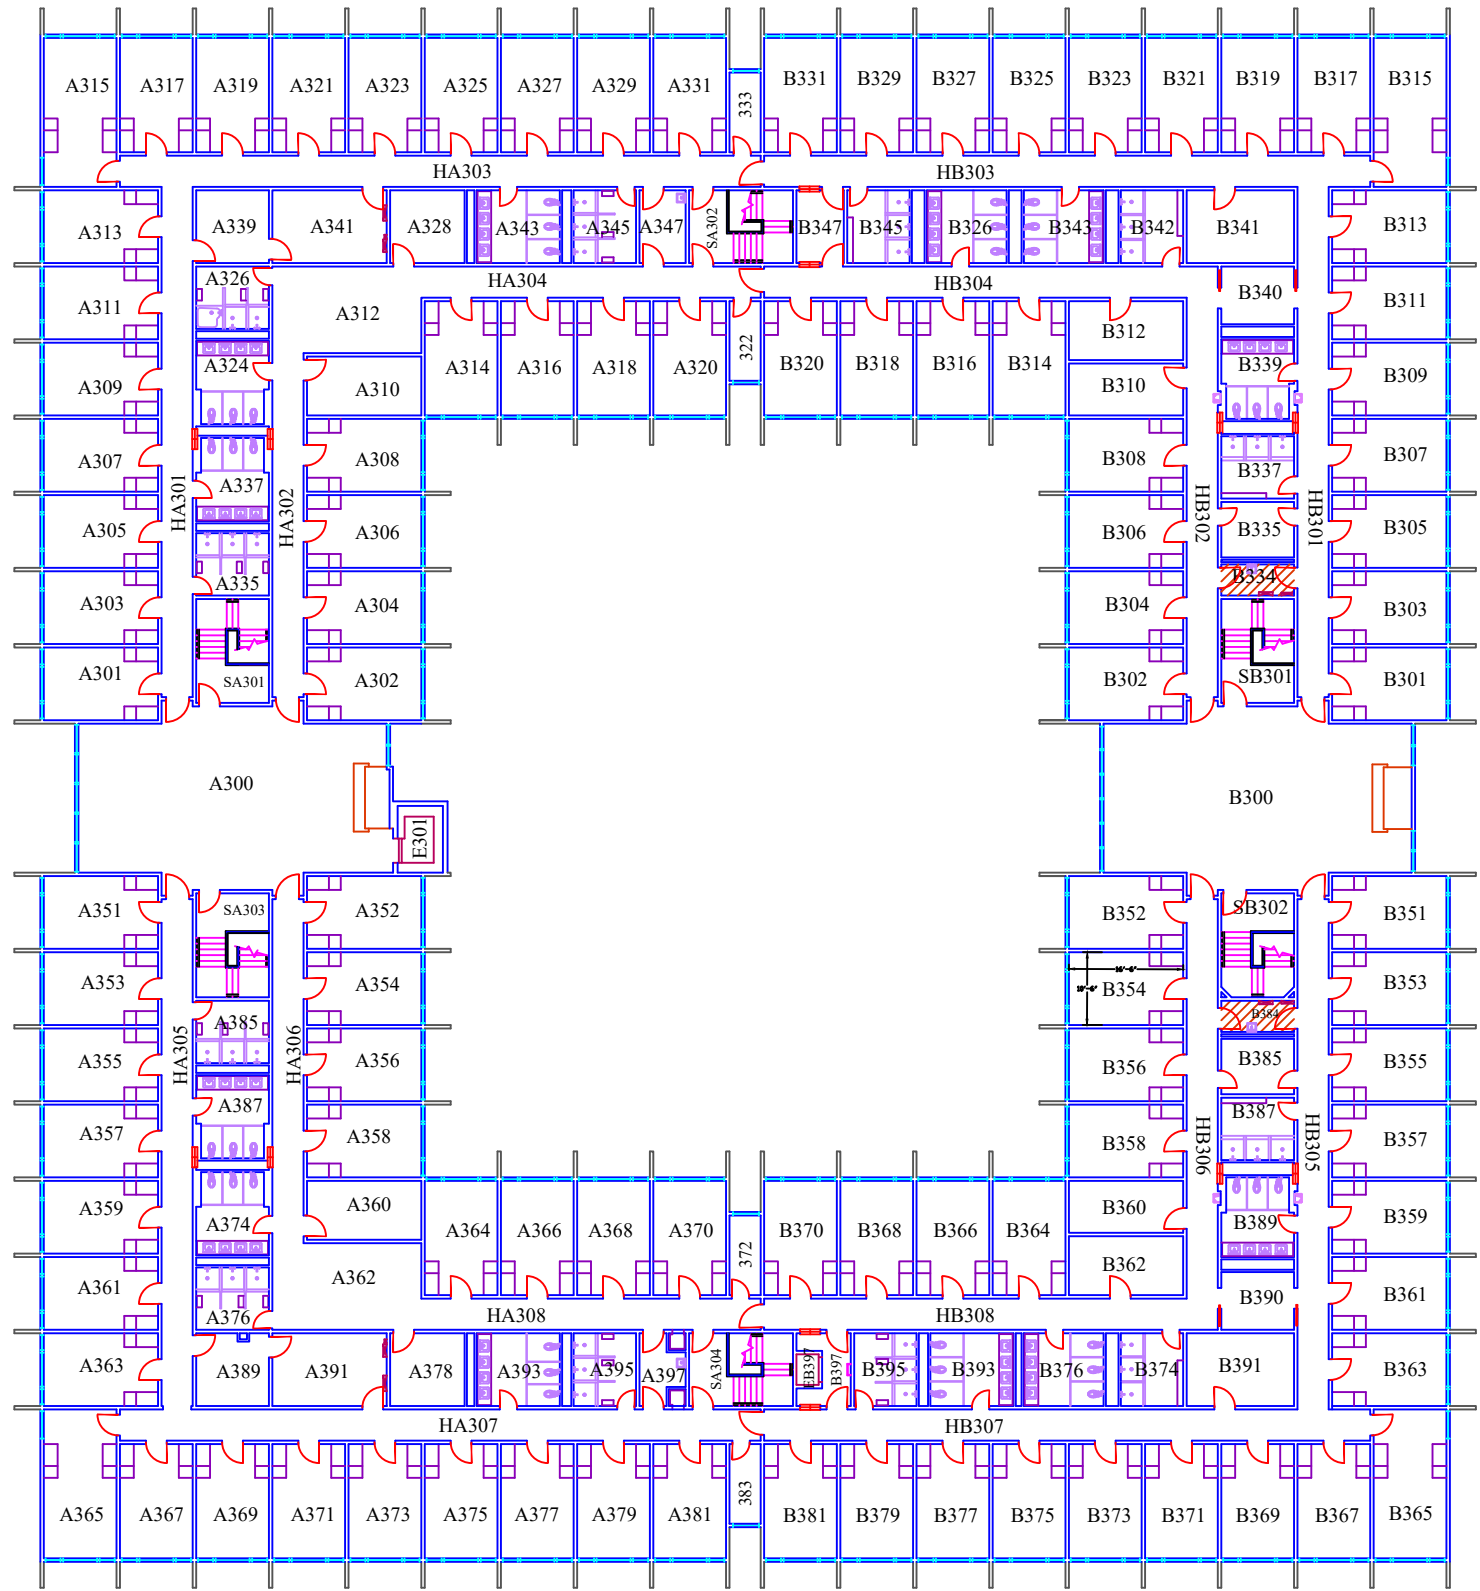

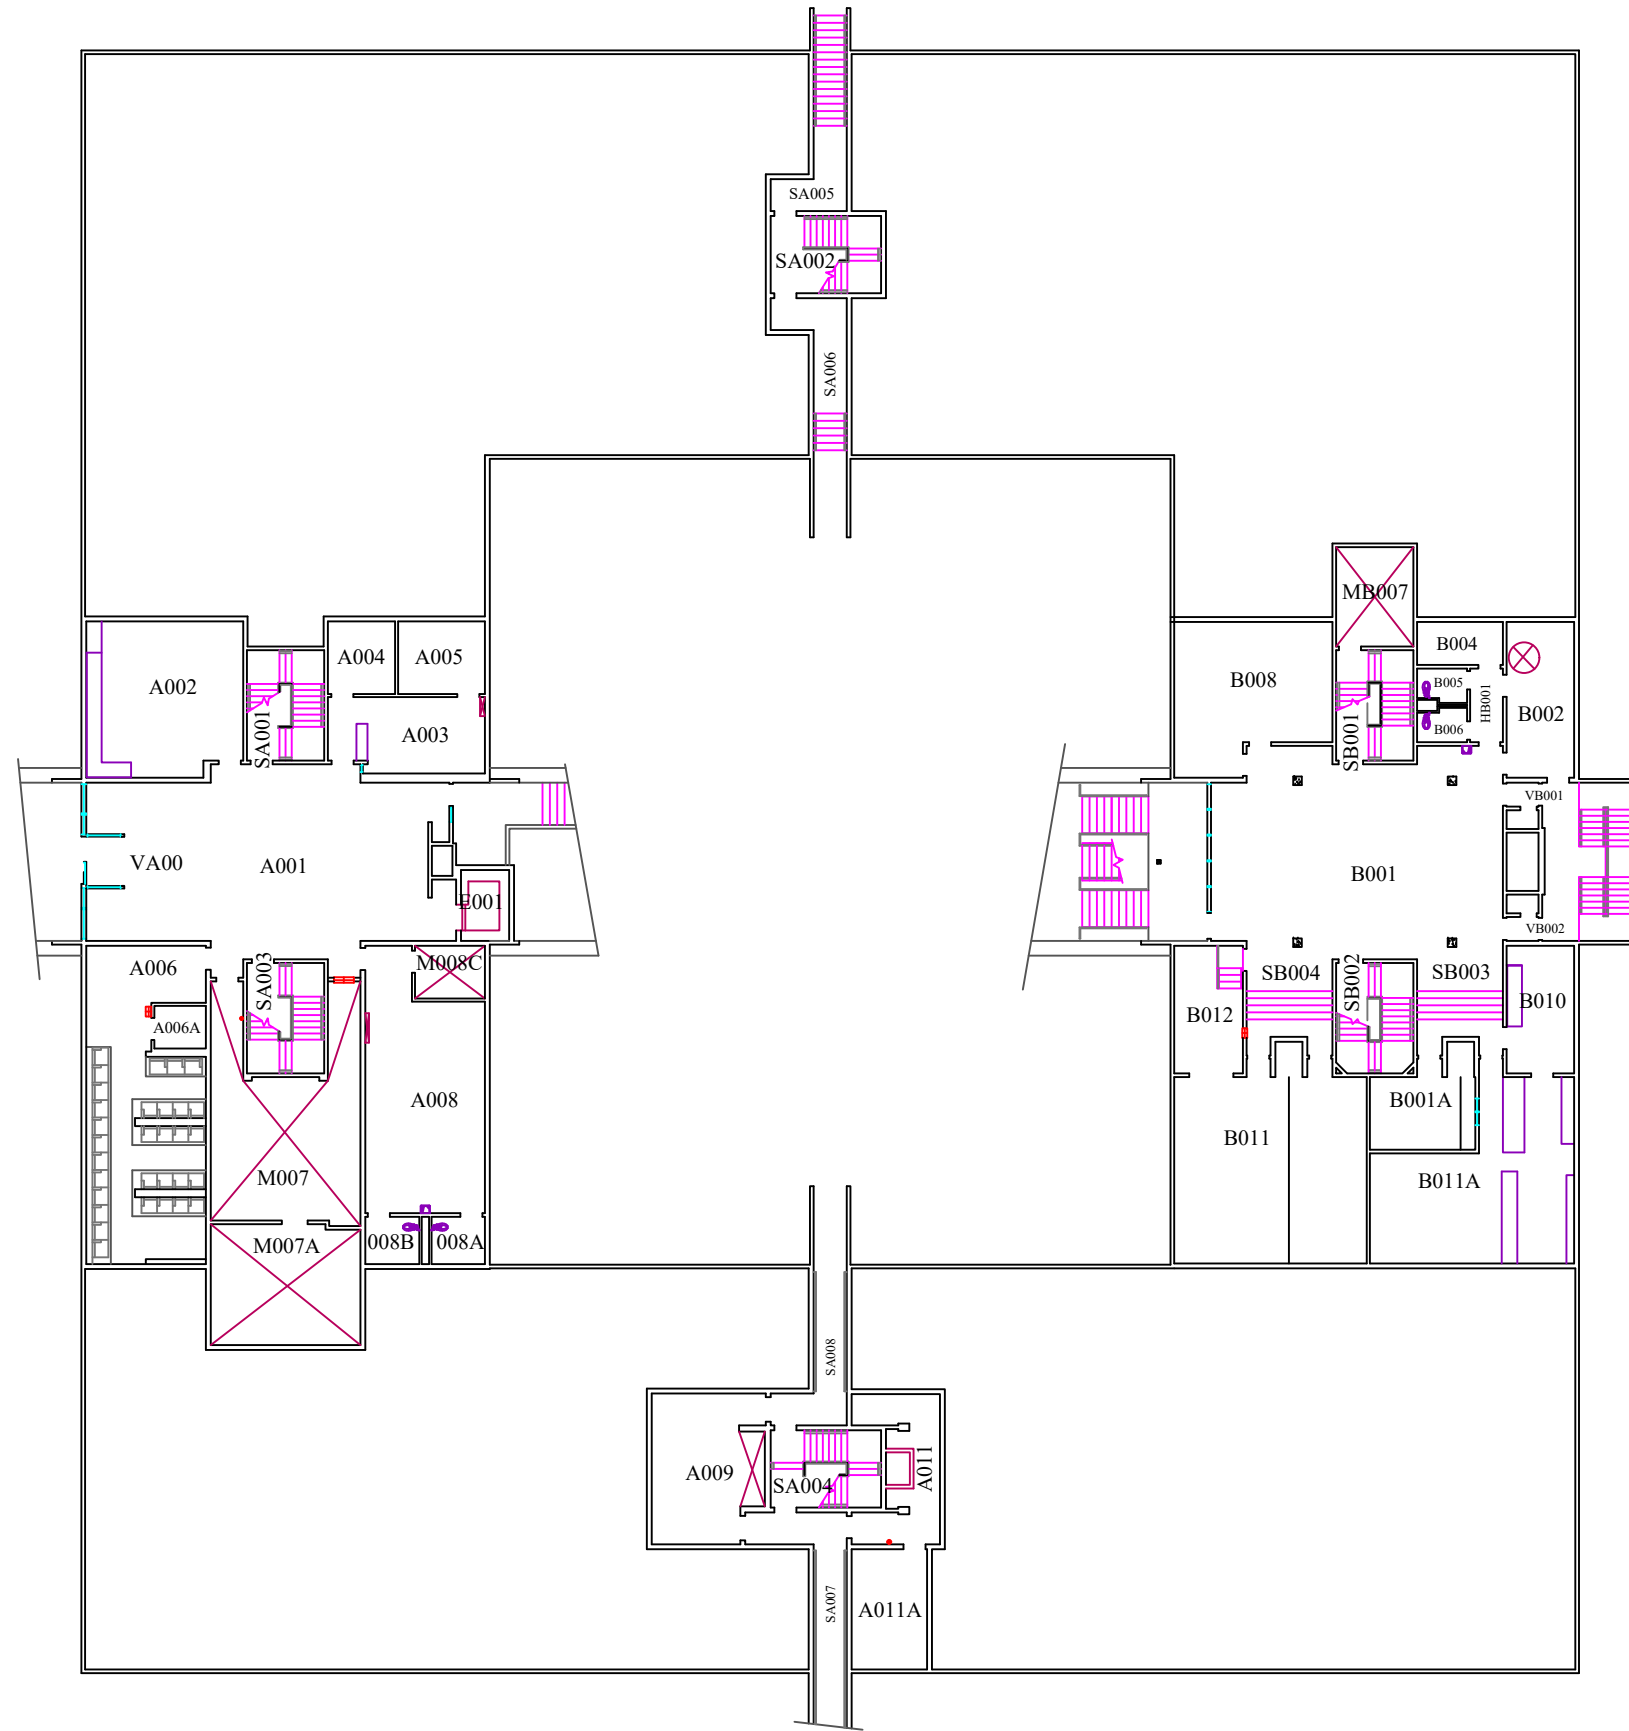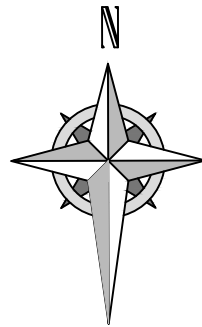



OREGON INSTITUTE OF TECHNOLOGY
Wilsonville Campus - First Floor

Path: (T:)_Facilities_Campus...Floor...
Updated by: CM Irvin

Scale: NTS
Date: 11/25/2015



OREGON INSTITUTE OF TECHNOLOGY
Wilsonville Campus - Second Floor

Path: (T:)_Facilities_Campus...Floor...

Updated by: CM Irvin

Scale: NTS

Date: 11/25/2015



OREGON INSTITUTE OF TECHNOLOGY
Wilsonville Campus - Fourth Floor

Path: (T:)_Facilities_Campus...Floor...

Updated by: CM Irvin

Scale: NTS

Date: 11/25/2015