

OREGON TECHNICAL INSTITUTE

KLAMATH FALLS
OREGON

CONSTRUCTION
PHASE II

SKIDMORE, OWINGS & MERRILL
ARCHITECTS
PORTLAND, OREGON

APPROVED FOR THE OWNER

APPROVED FOR THE ARCHITECTS

DRAWN BY: J.S.B. JOB NO. 15305 D04
CHECKED BY: DATE APRIL 1, 1963.

REVISIONS


ADDENDUM II 24 APRIL 1963




BUILDING SECTIONS

PHYSICAL EDUCATION B.
DRAWING NUMBER


A-36

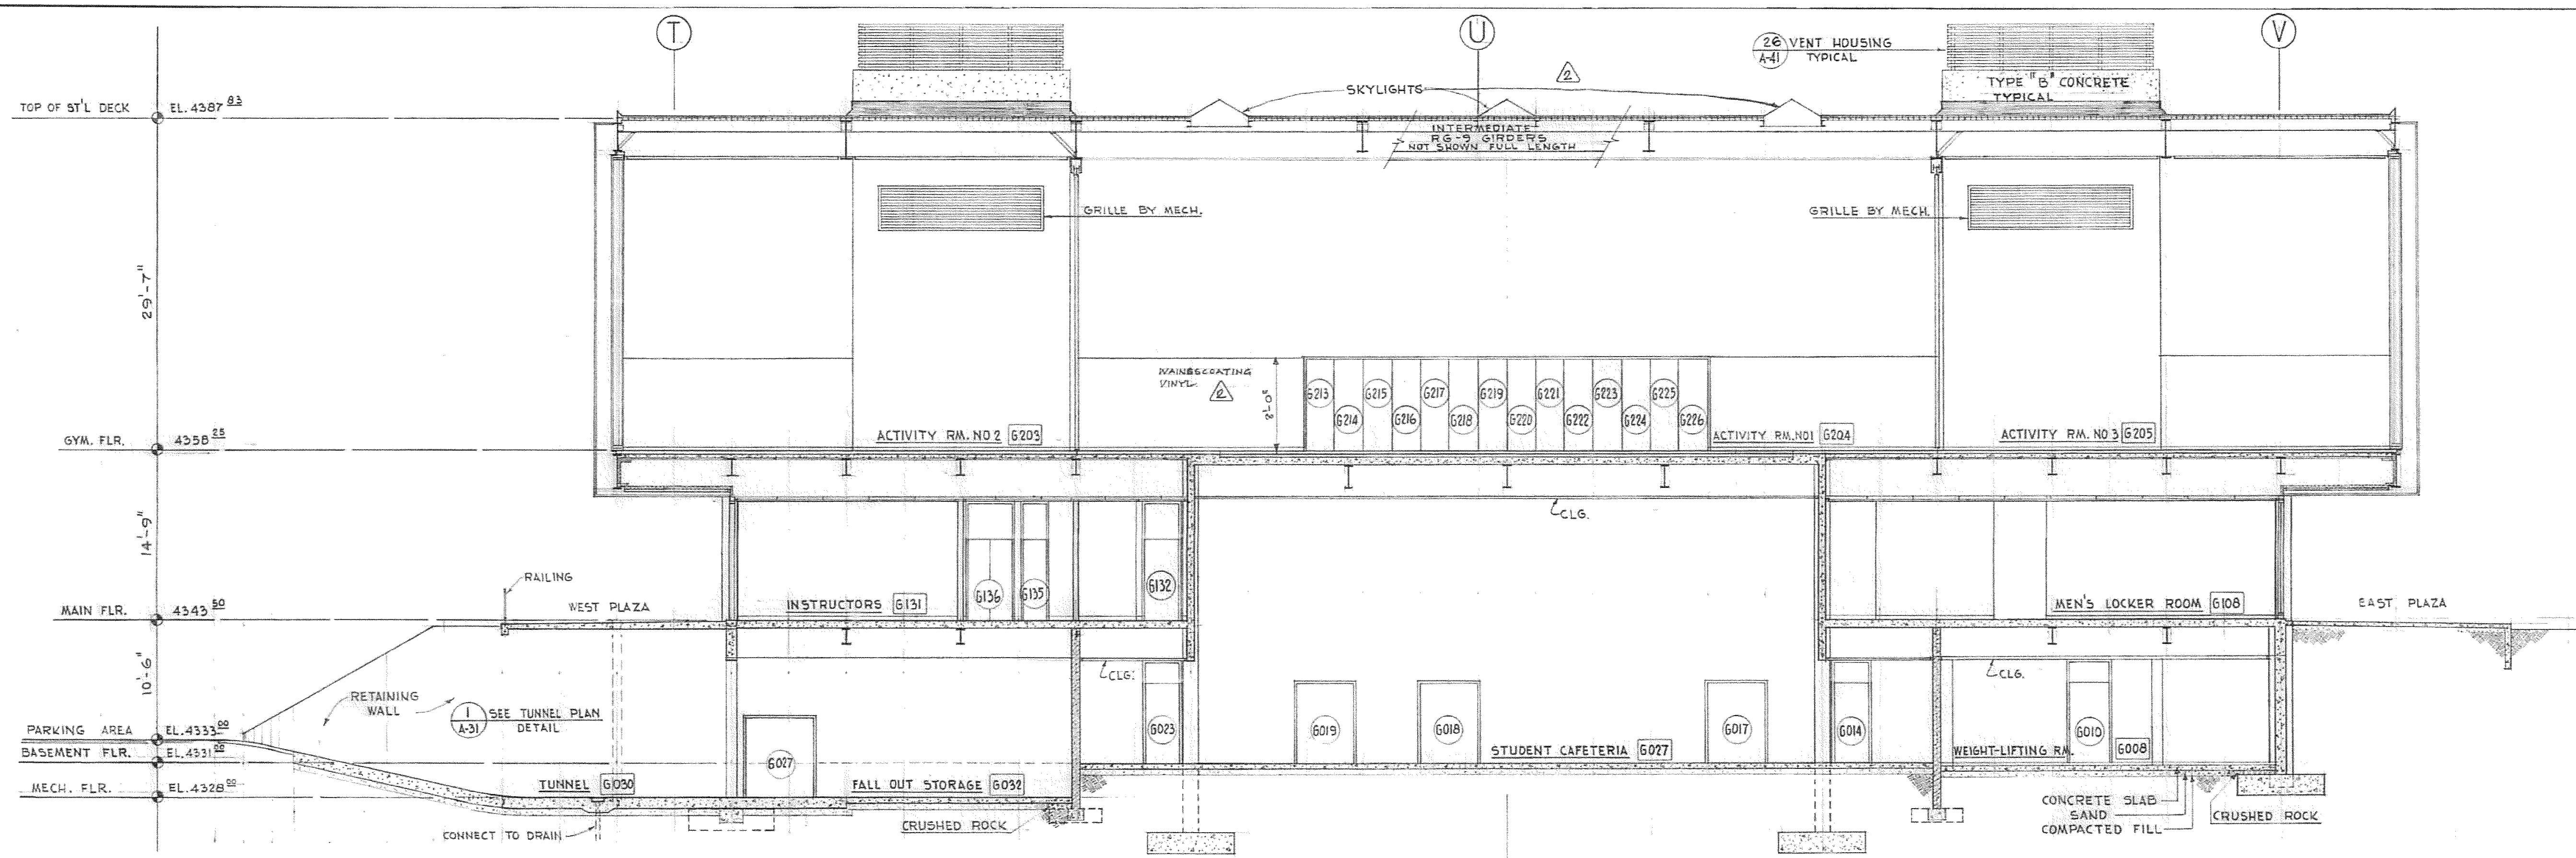

SECTION A-A
SCALE 1/8" = 1'-0"

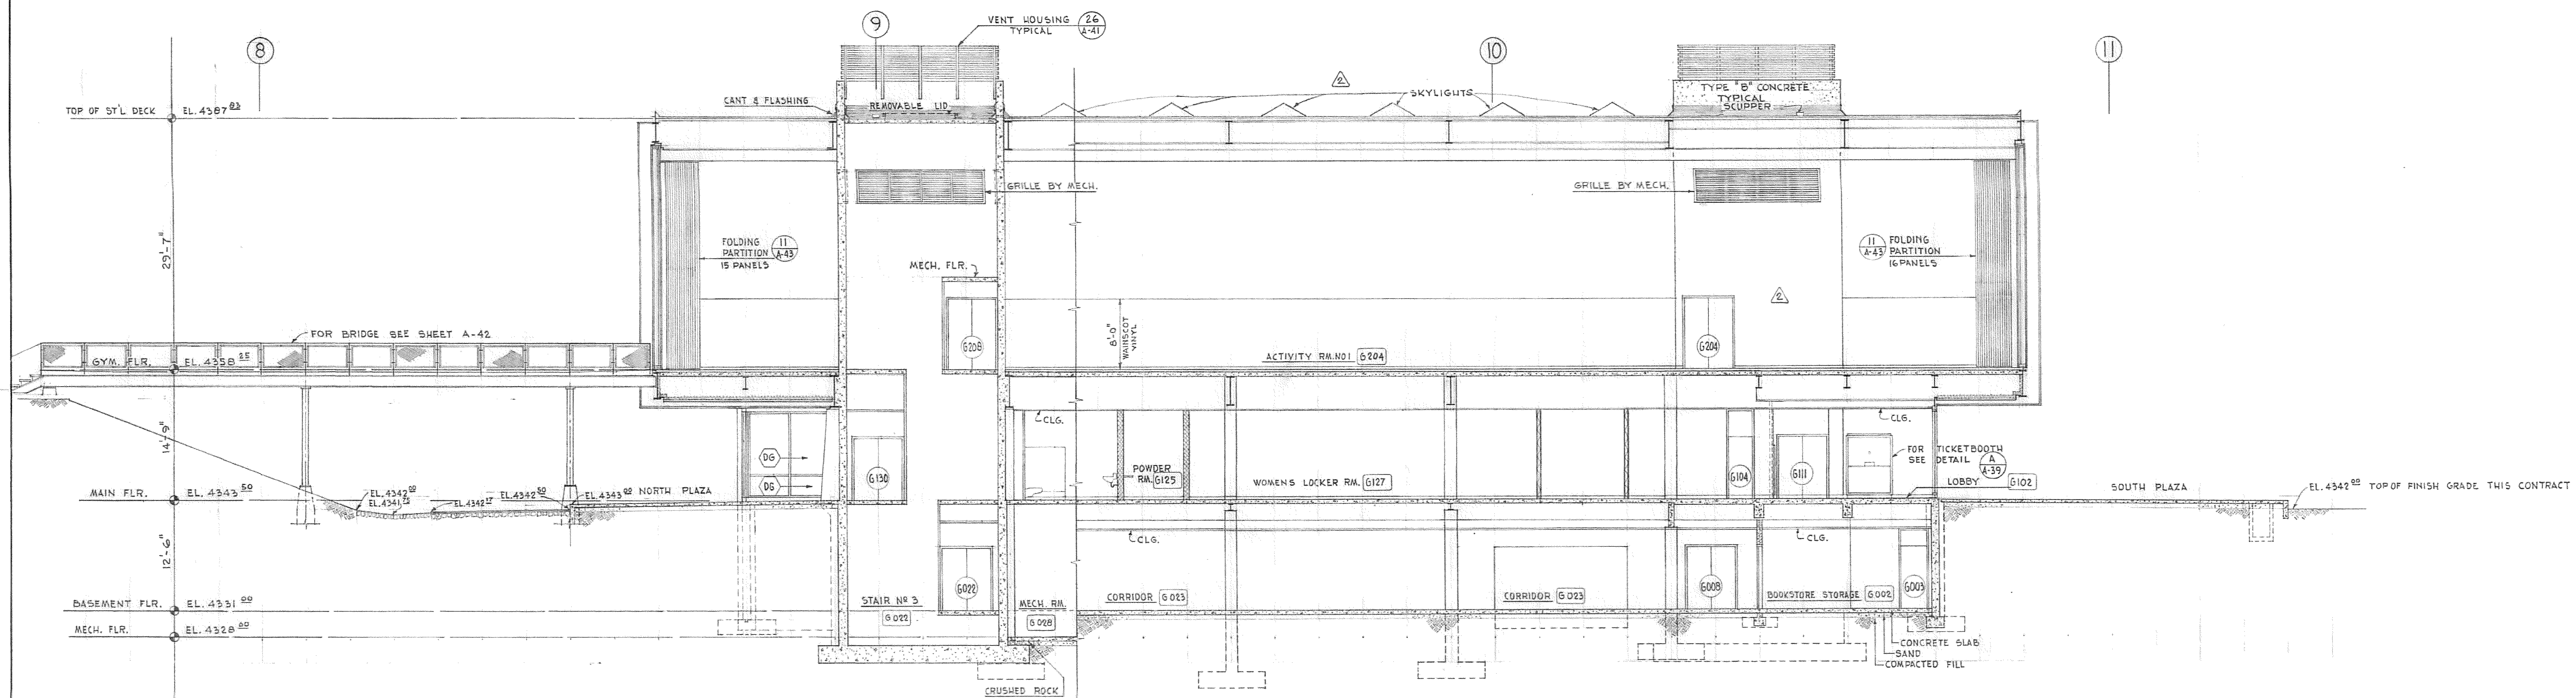

SECTION B-B
SCALE 1/8" = 1'-0"

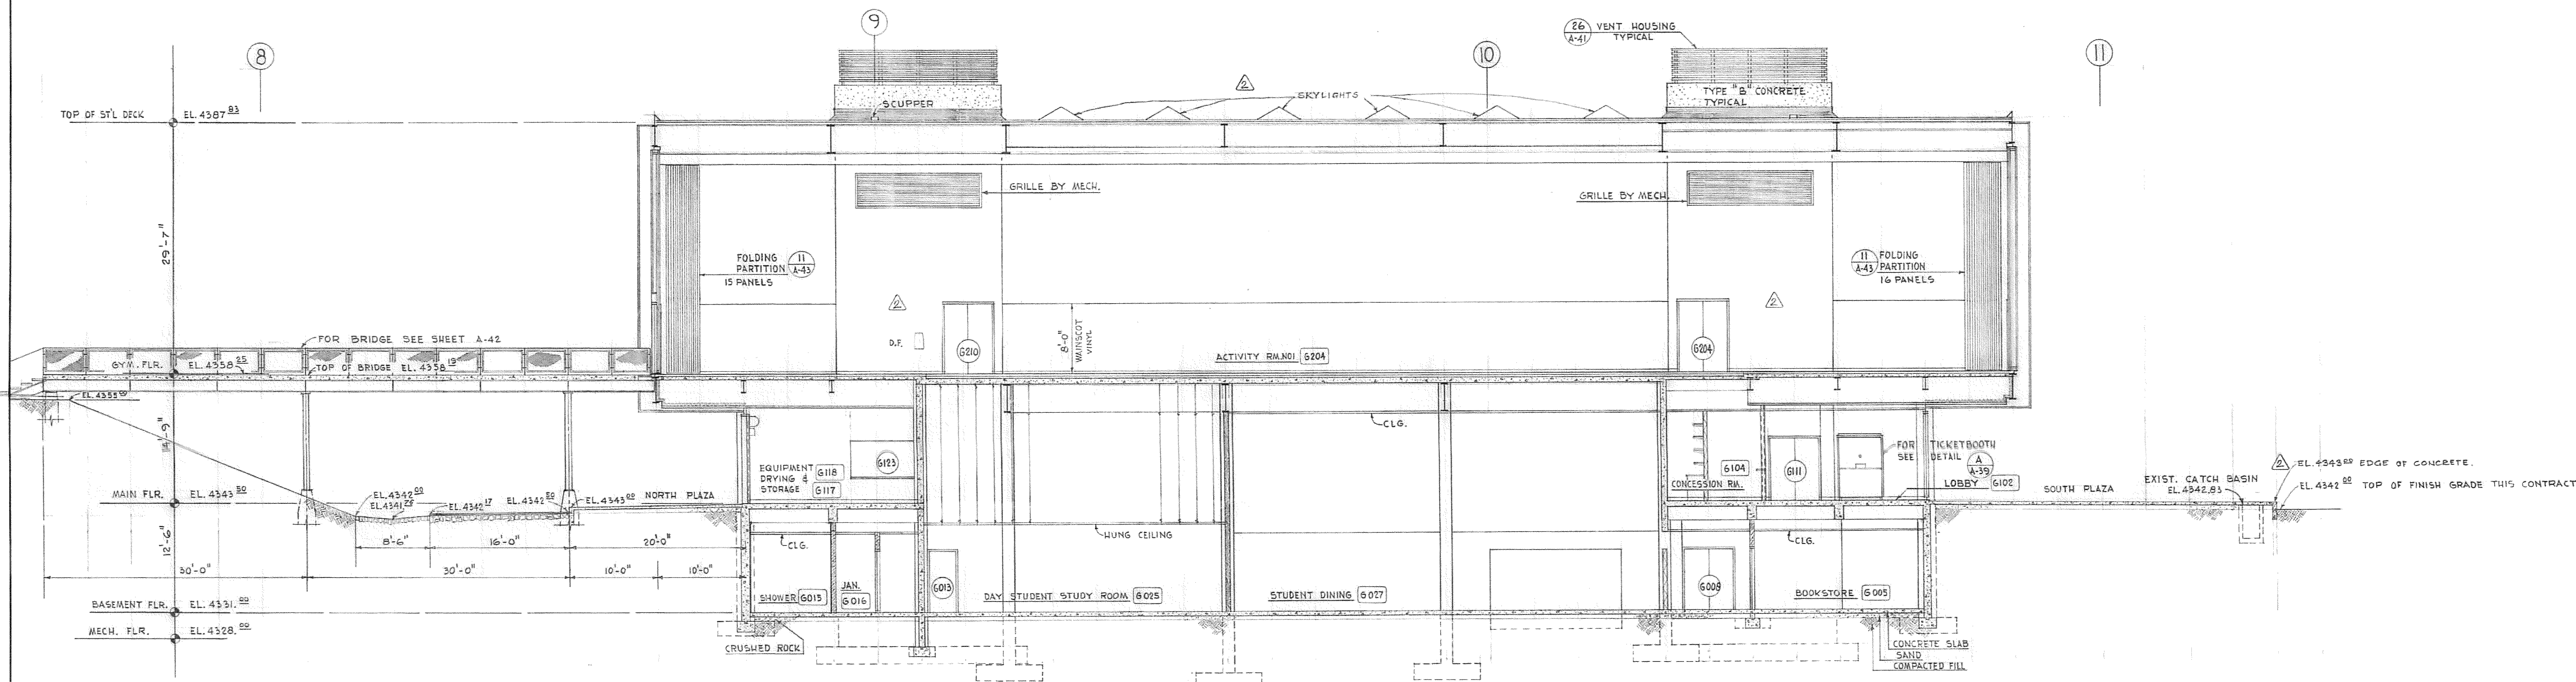

SECTION C-C
SCALE 1/8" = 1'-0"

