


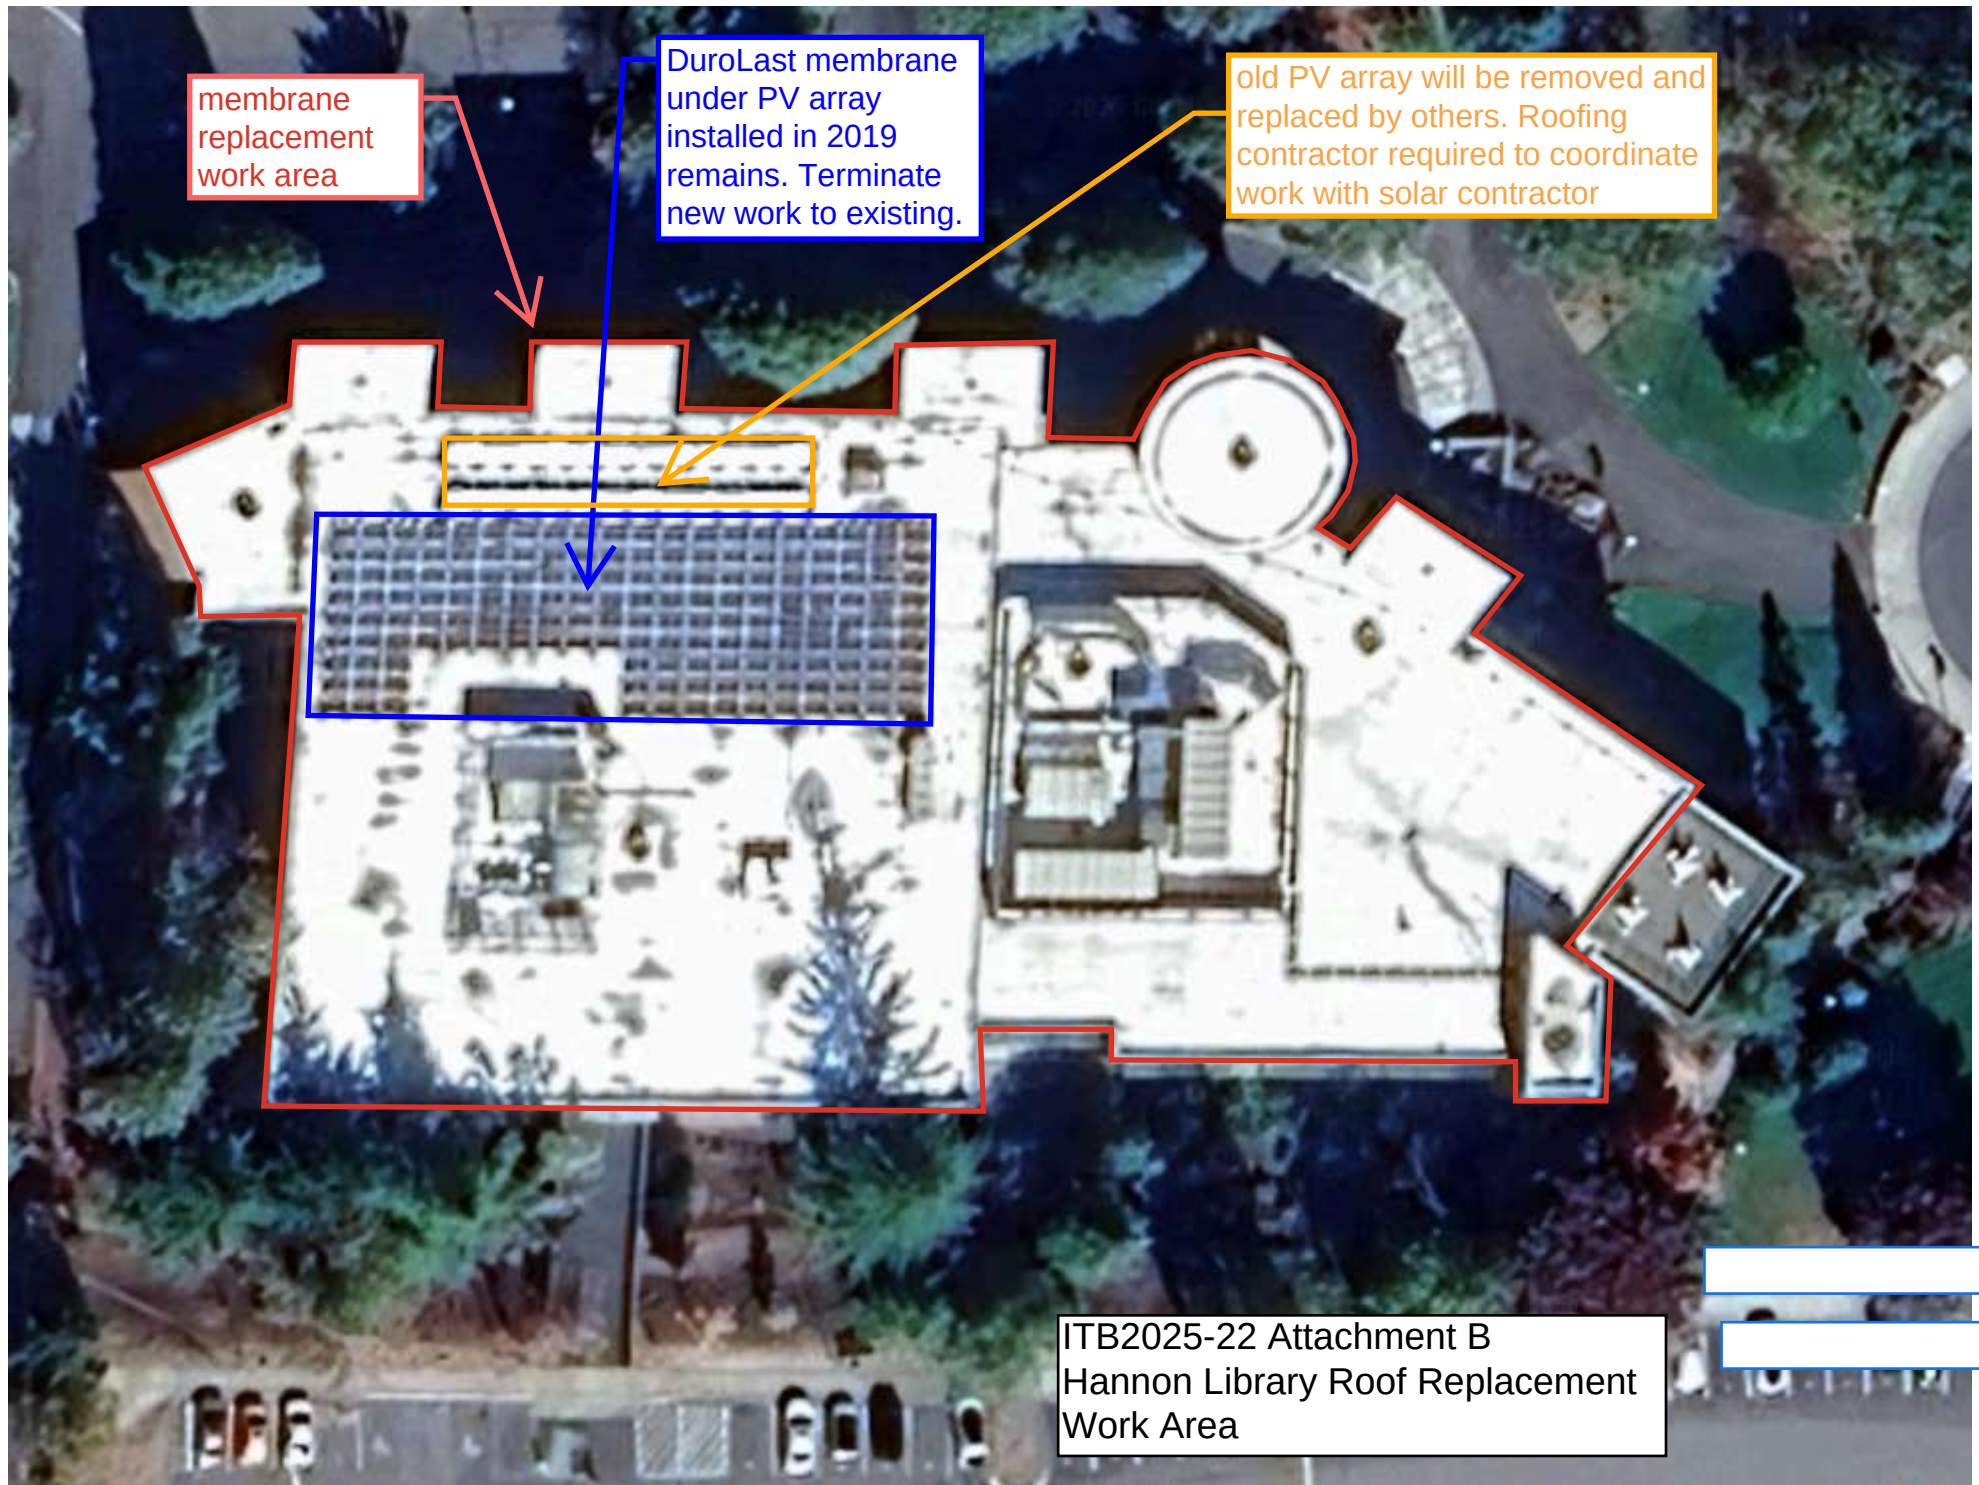



SOU HANNON LIBRARY
MEMBRANE ROOF REPLACEMENT

1290 ASHLAND STREET, ASHLAND, OR

Revisions:
No. Date


Description
BID DRAWING

ROOF
PLAN

Project #: ITB2025-22

A301

Date: 3.12.2025

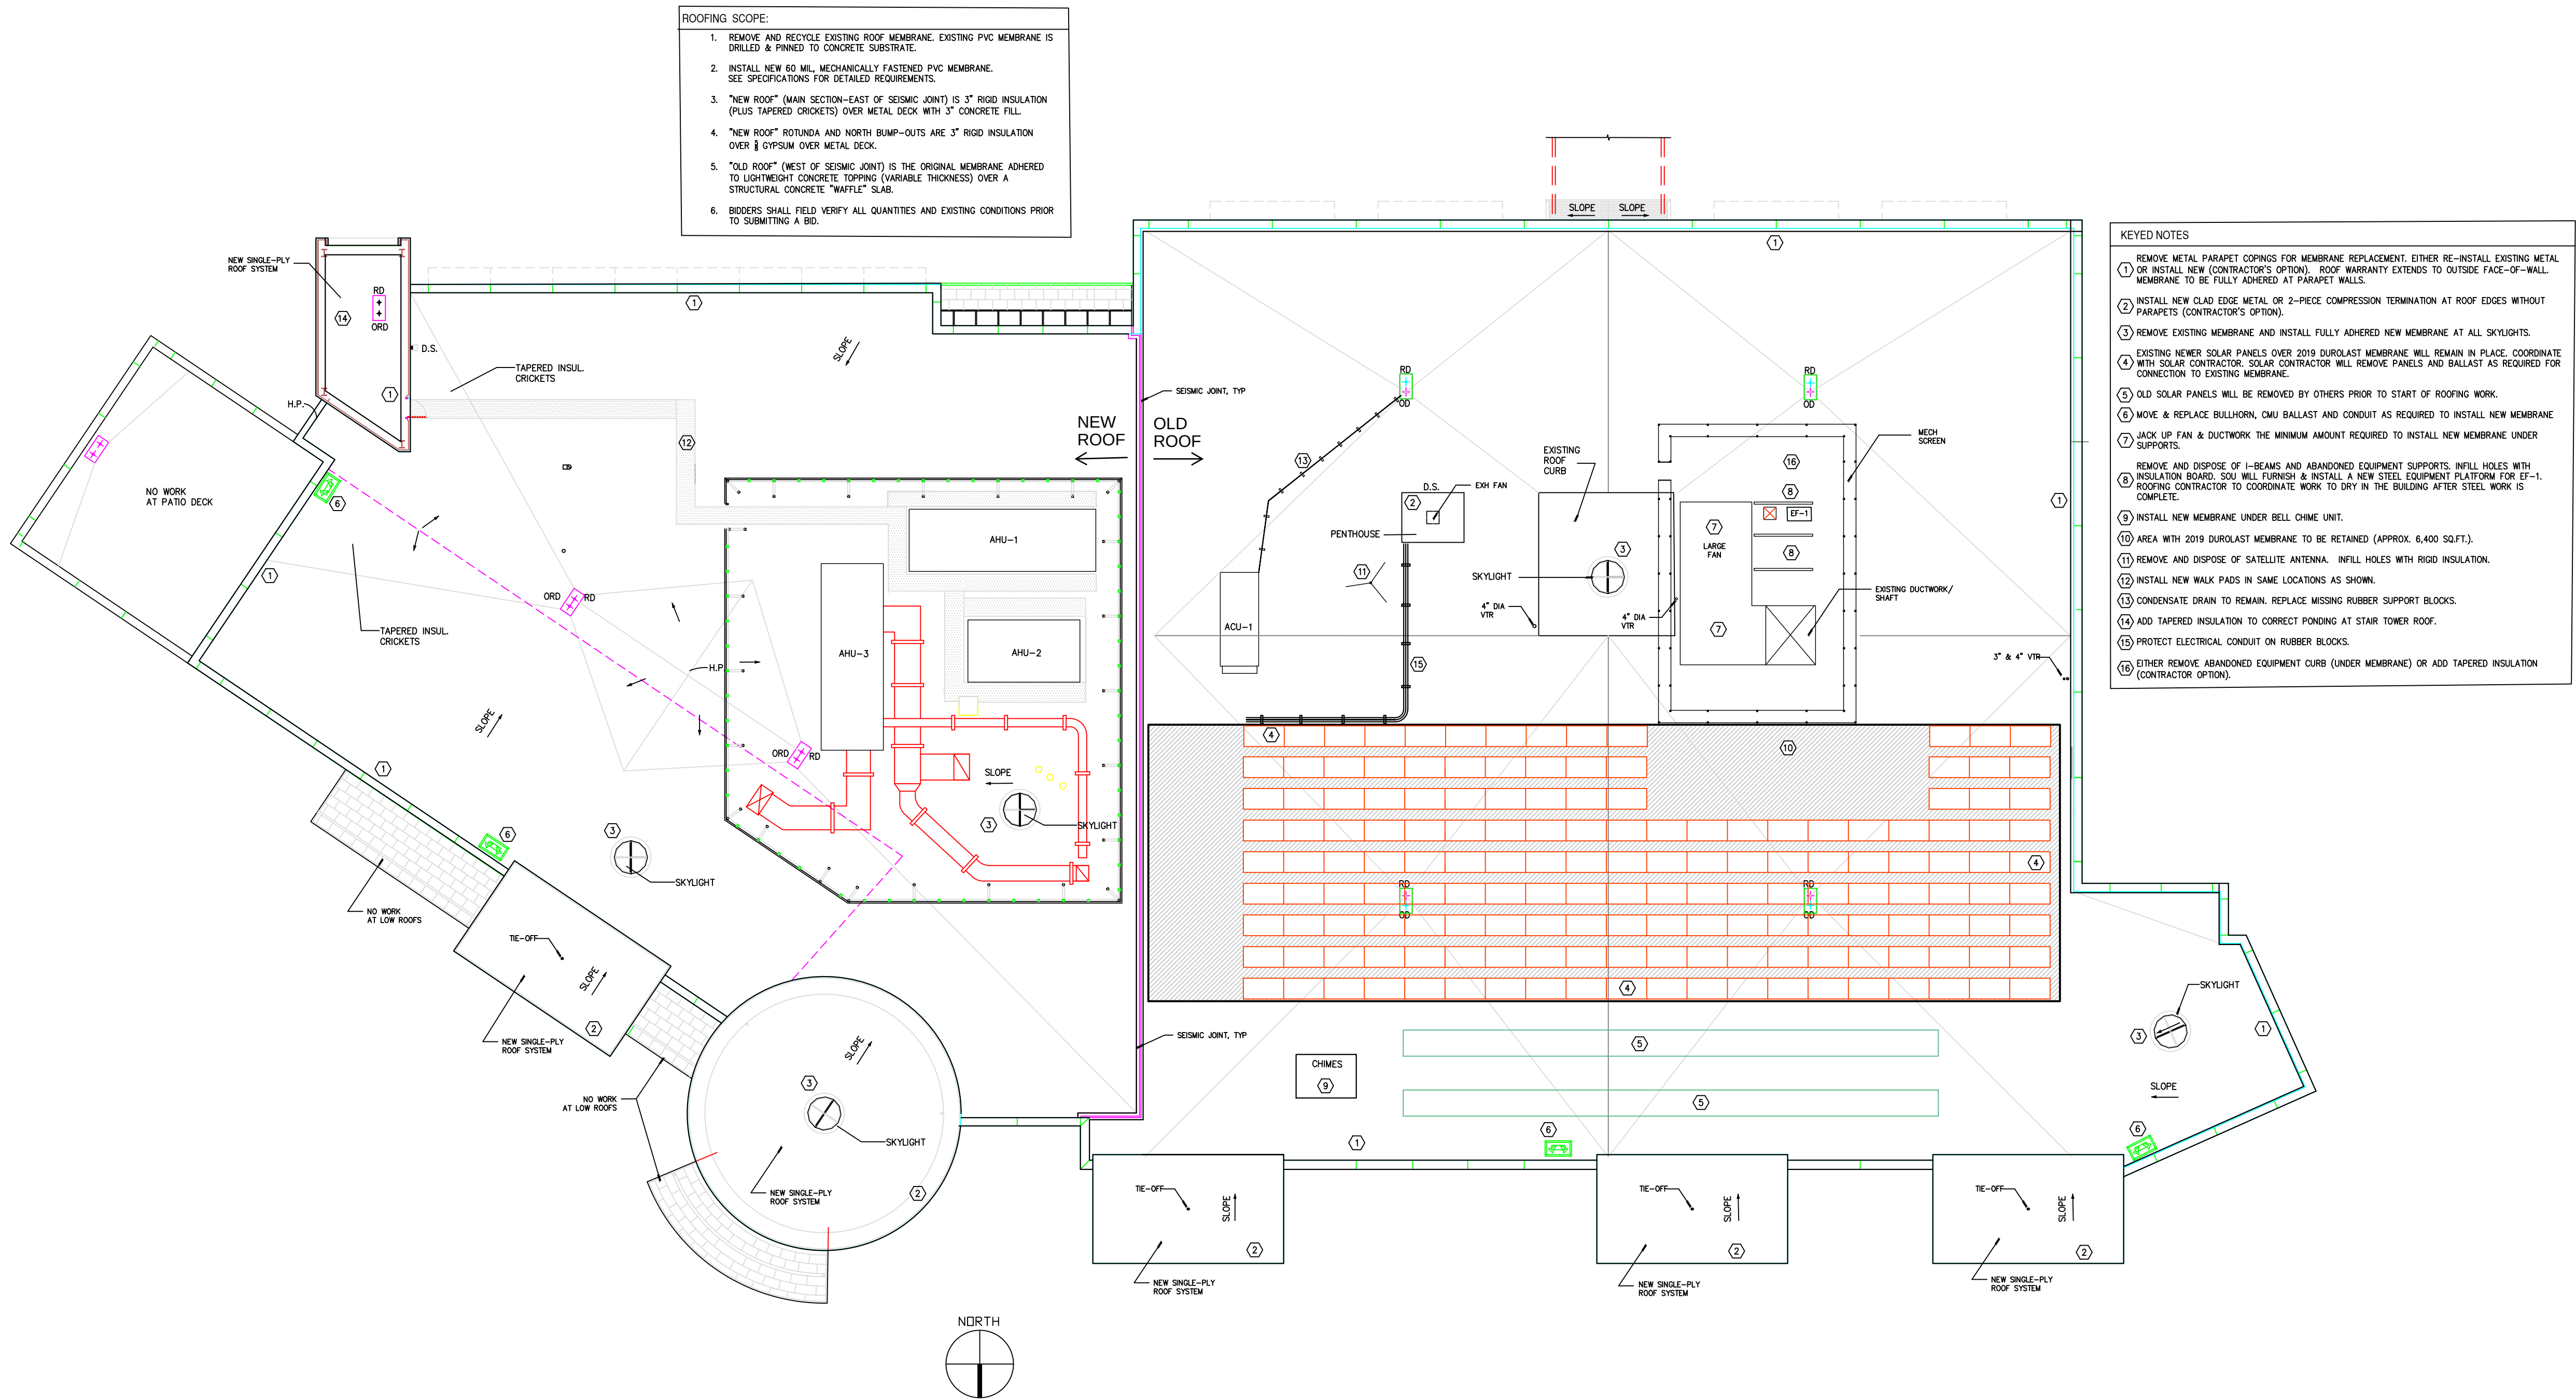

ITB 2025-22 Attachment B
Hannon Library Membrane Roof Replacement
Scale: 1/16" = 1'-0" (24x36)